


PARKING STOP




SCALE: AS SHOWN	SHEET 1 OF 15	PLAN NO.
-----------------	---------------	----------

	CHECKED BY:
--	-------------



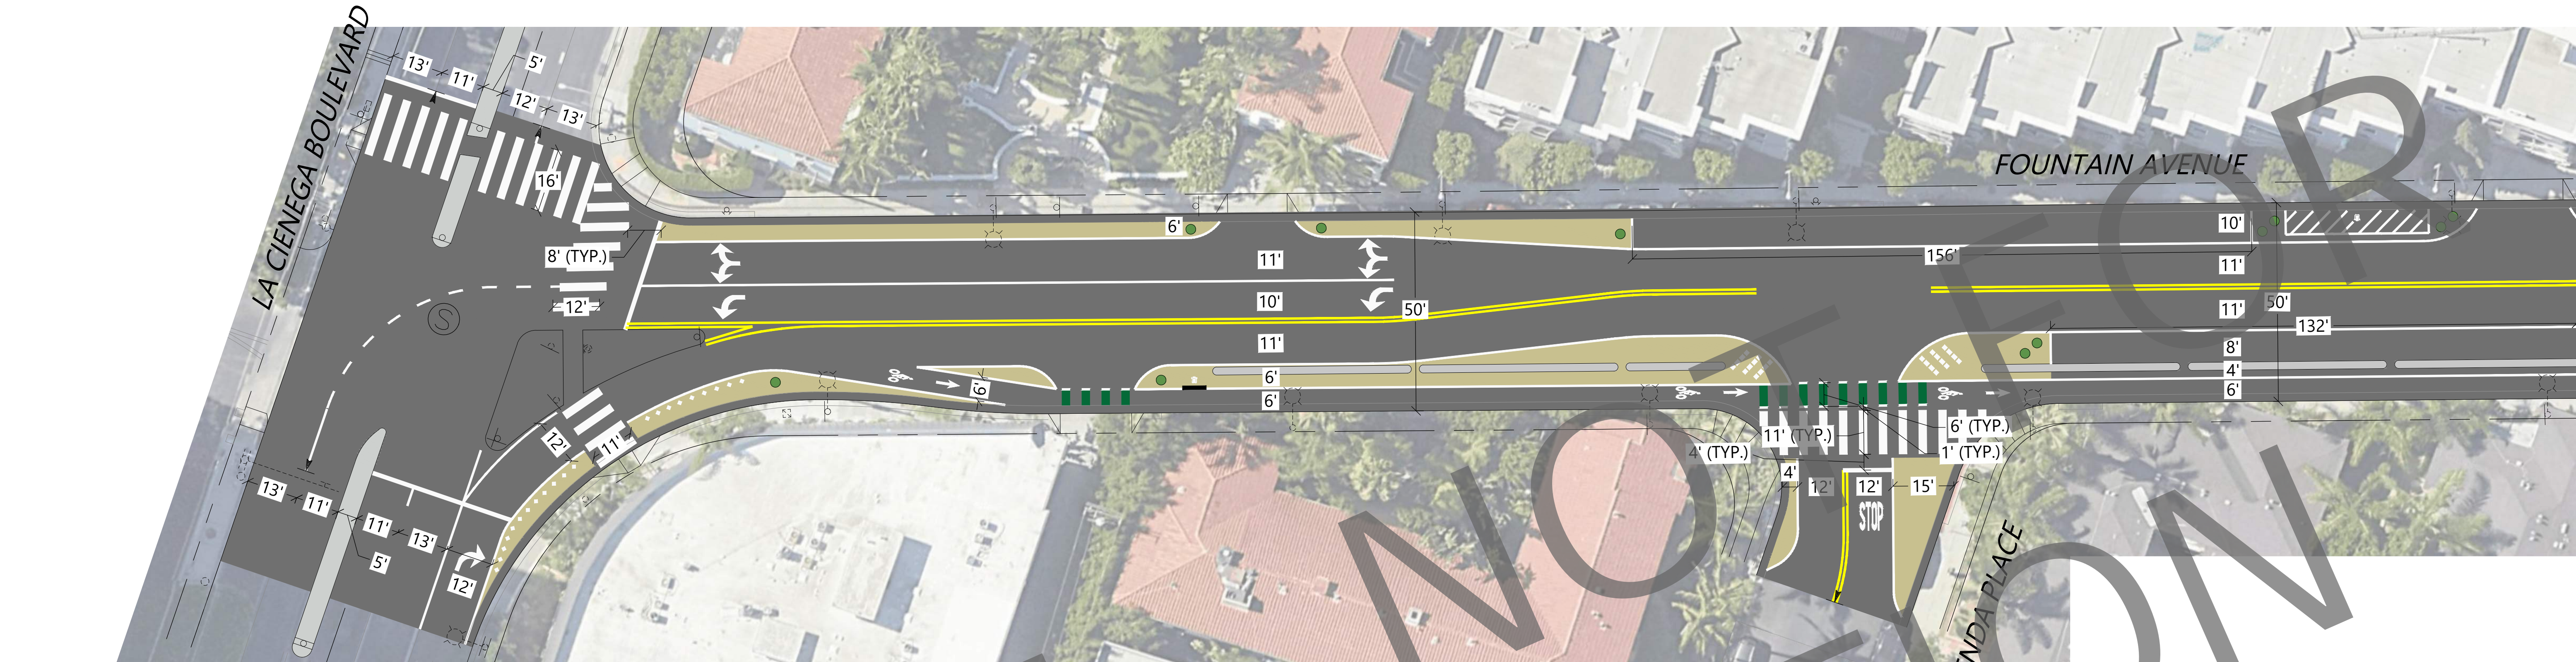


PROPOSED PLAN  
1"=20'

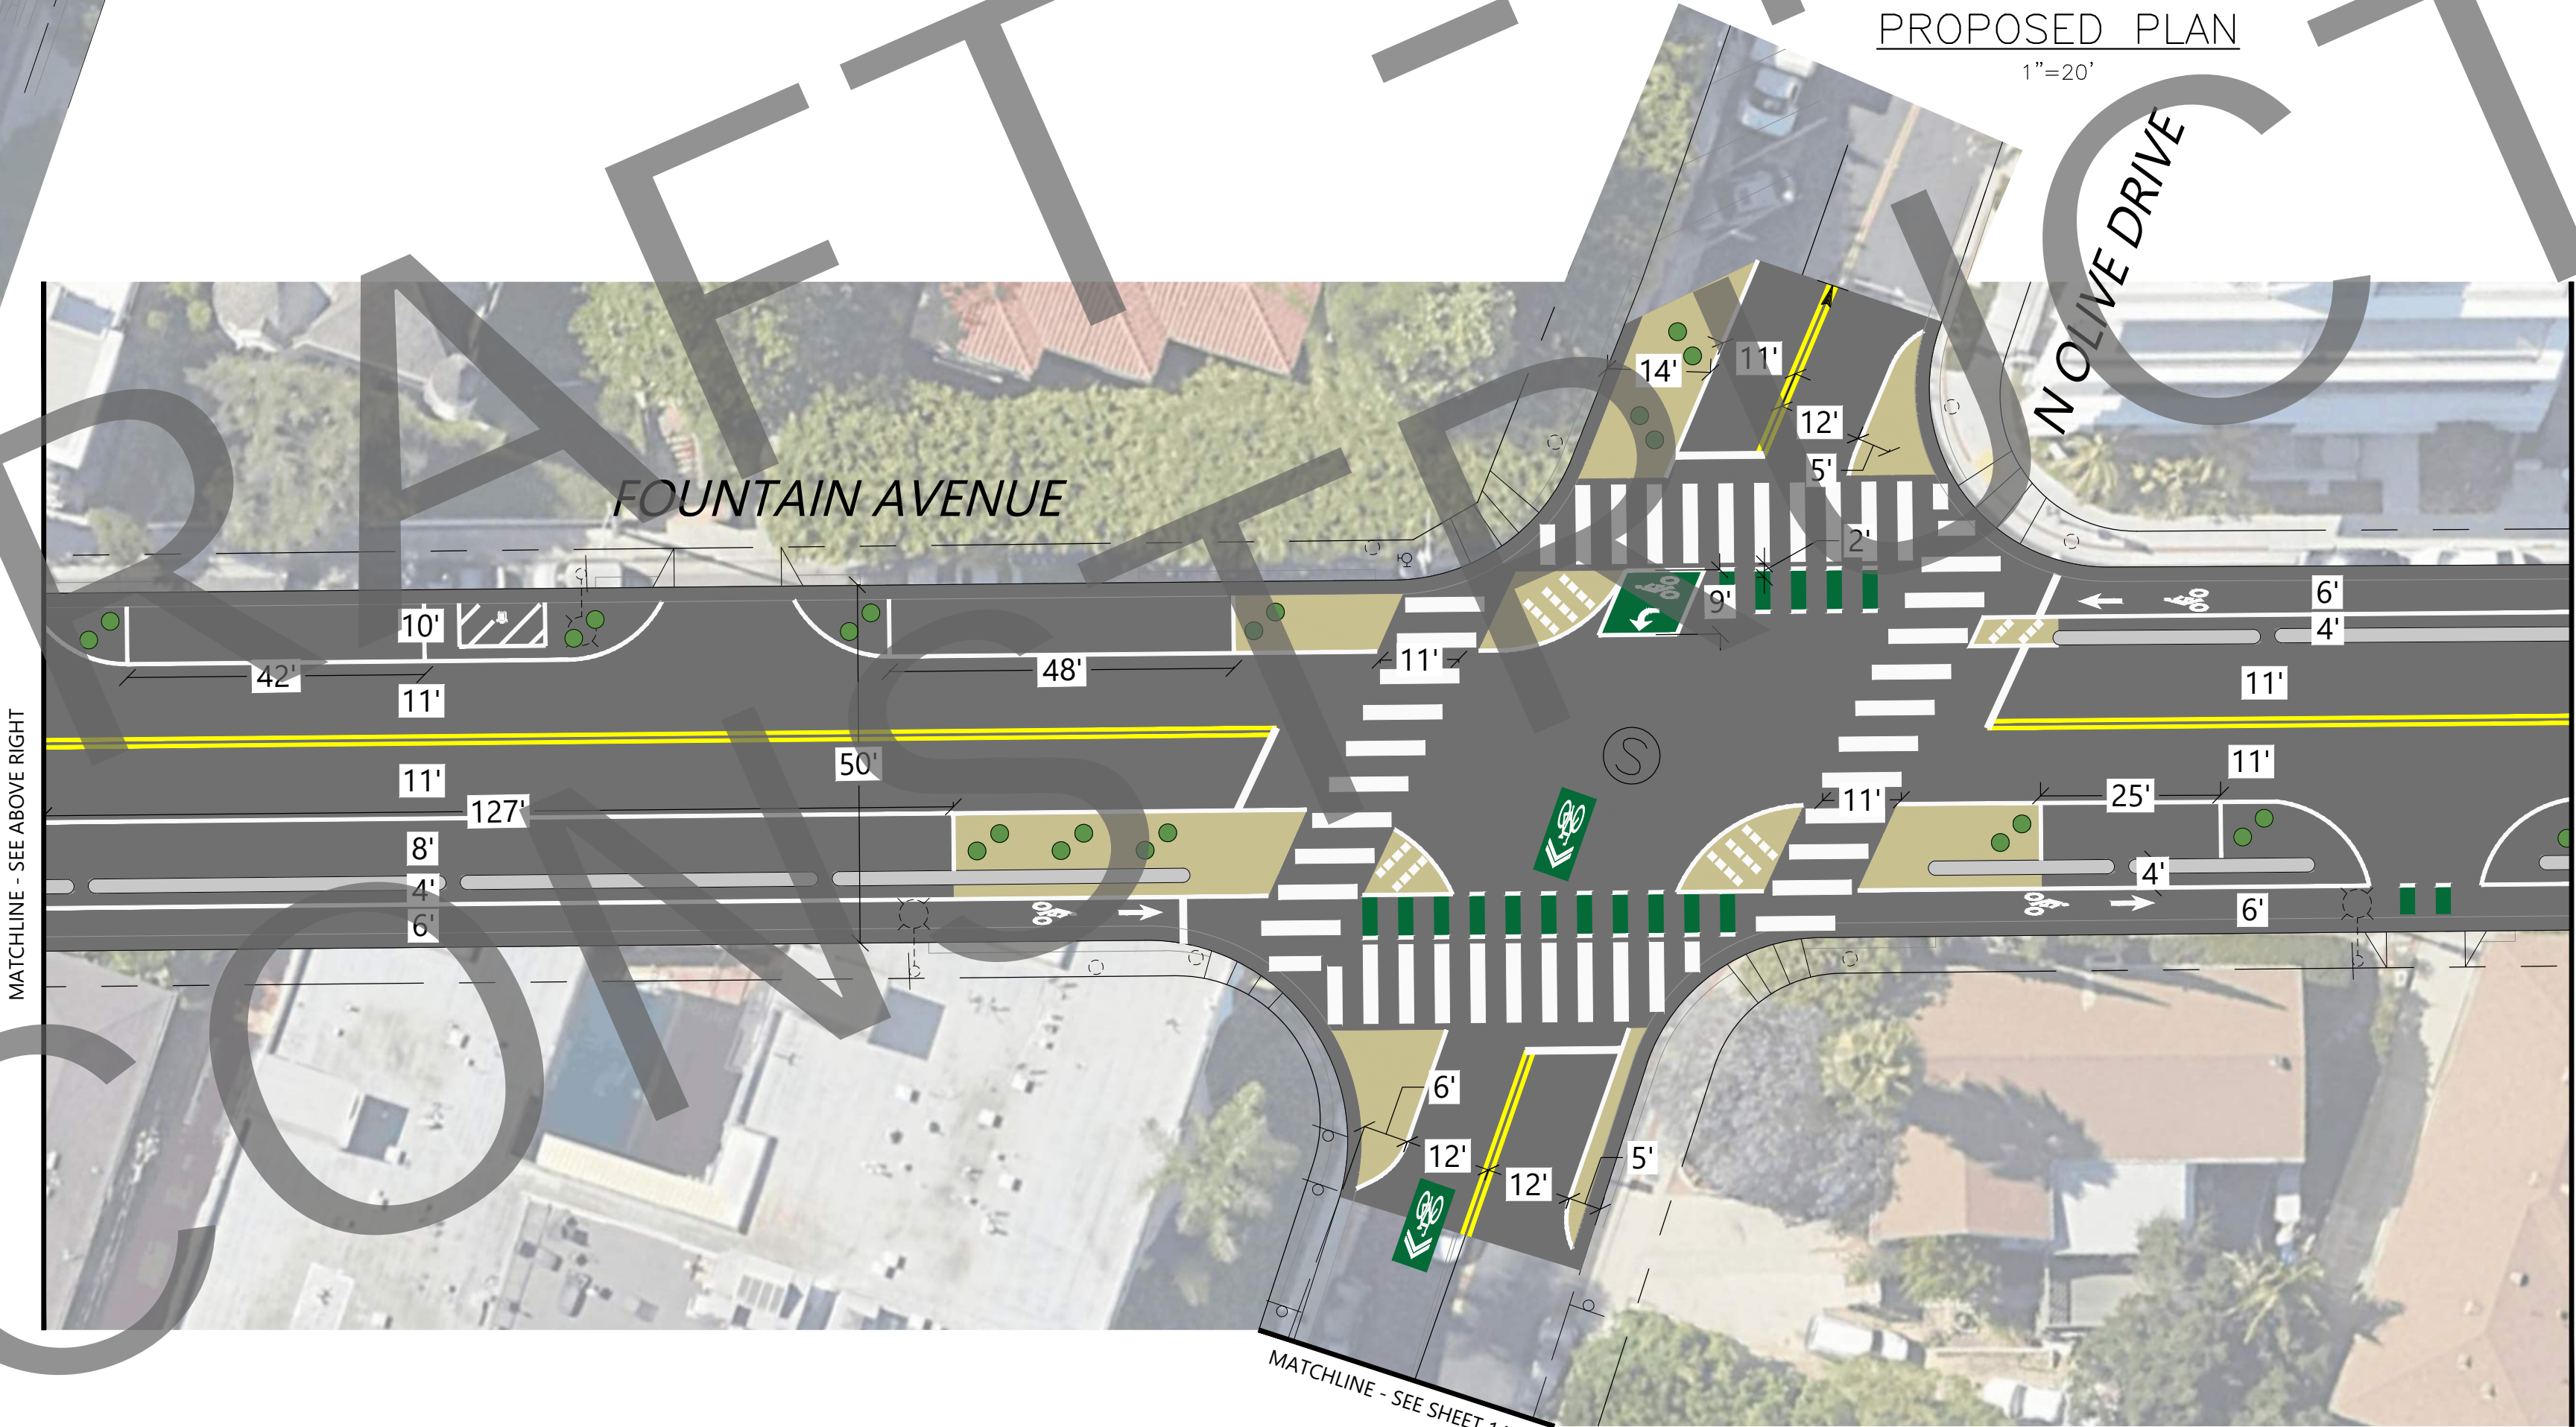

PROPOSED PLAN  
1"=20'

- NOTES:
- WAYFINDING & SIGNAGE NOT SHOWN.
  - EXACT QUANTITY/PLACEMENT OF PLANTERS, FLEX POSTS, AND TURN WEDGES ARE SUBJECT TO CHANGE.
  - PAINTED CURB EXTENSION AREAS ARE STILL BEING REFINED AND WILL LIKELY BE LIMITED TO JUST AT THE INTERSECTION. EXACT COLOR TO BE DETERMINED.

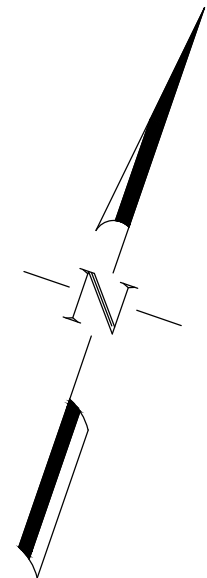

CONCEPTUAL - NOT FOR CONSTRUCTION. ADDITIONAL DETAILED ANALYSIS AND ENGINEERING DESIGN REQUIRED.


PLANS PREPARED BY:			
<b>Fehr &amp; Peers</b>			
600 Wilshire Blvd Suite 1050 Los Angeles, CA 90017 (213) 261-9050			
UNDER THE SUPERVISION OF:			
DESIGN BY:	DATE	CHECKED BY:	

REVISIONS			
NO.	DESCRIPTION	APP	DATE




<b>CITY OF WEST HOLLYWOOD</b>		
DEPARTMENT OF PUBLIC WORKS		
<b>FOUNTAIN AVENUE IMPROVEMENTS PHASE 1</b>		
SCALE: AS SHOWN	SHEET 2 OF 15	PLAN NO.



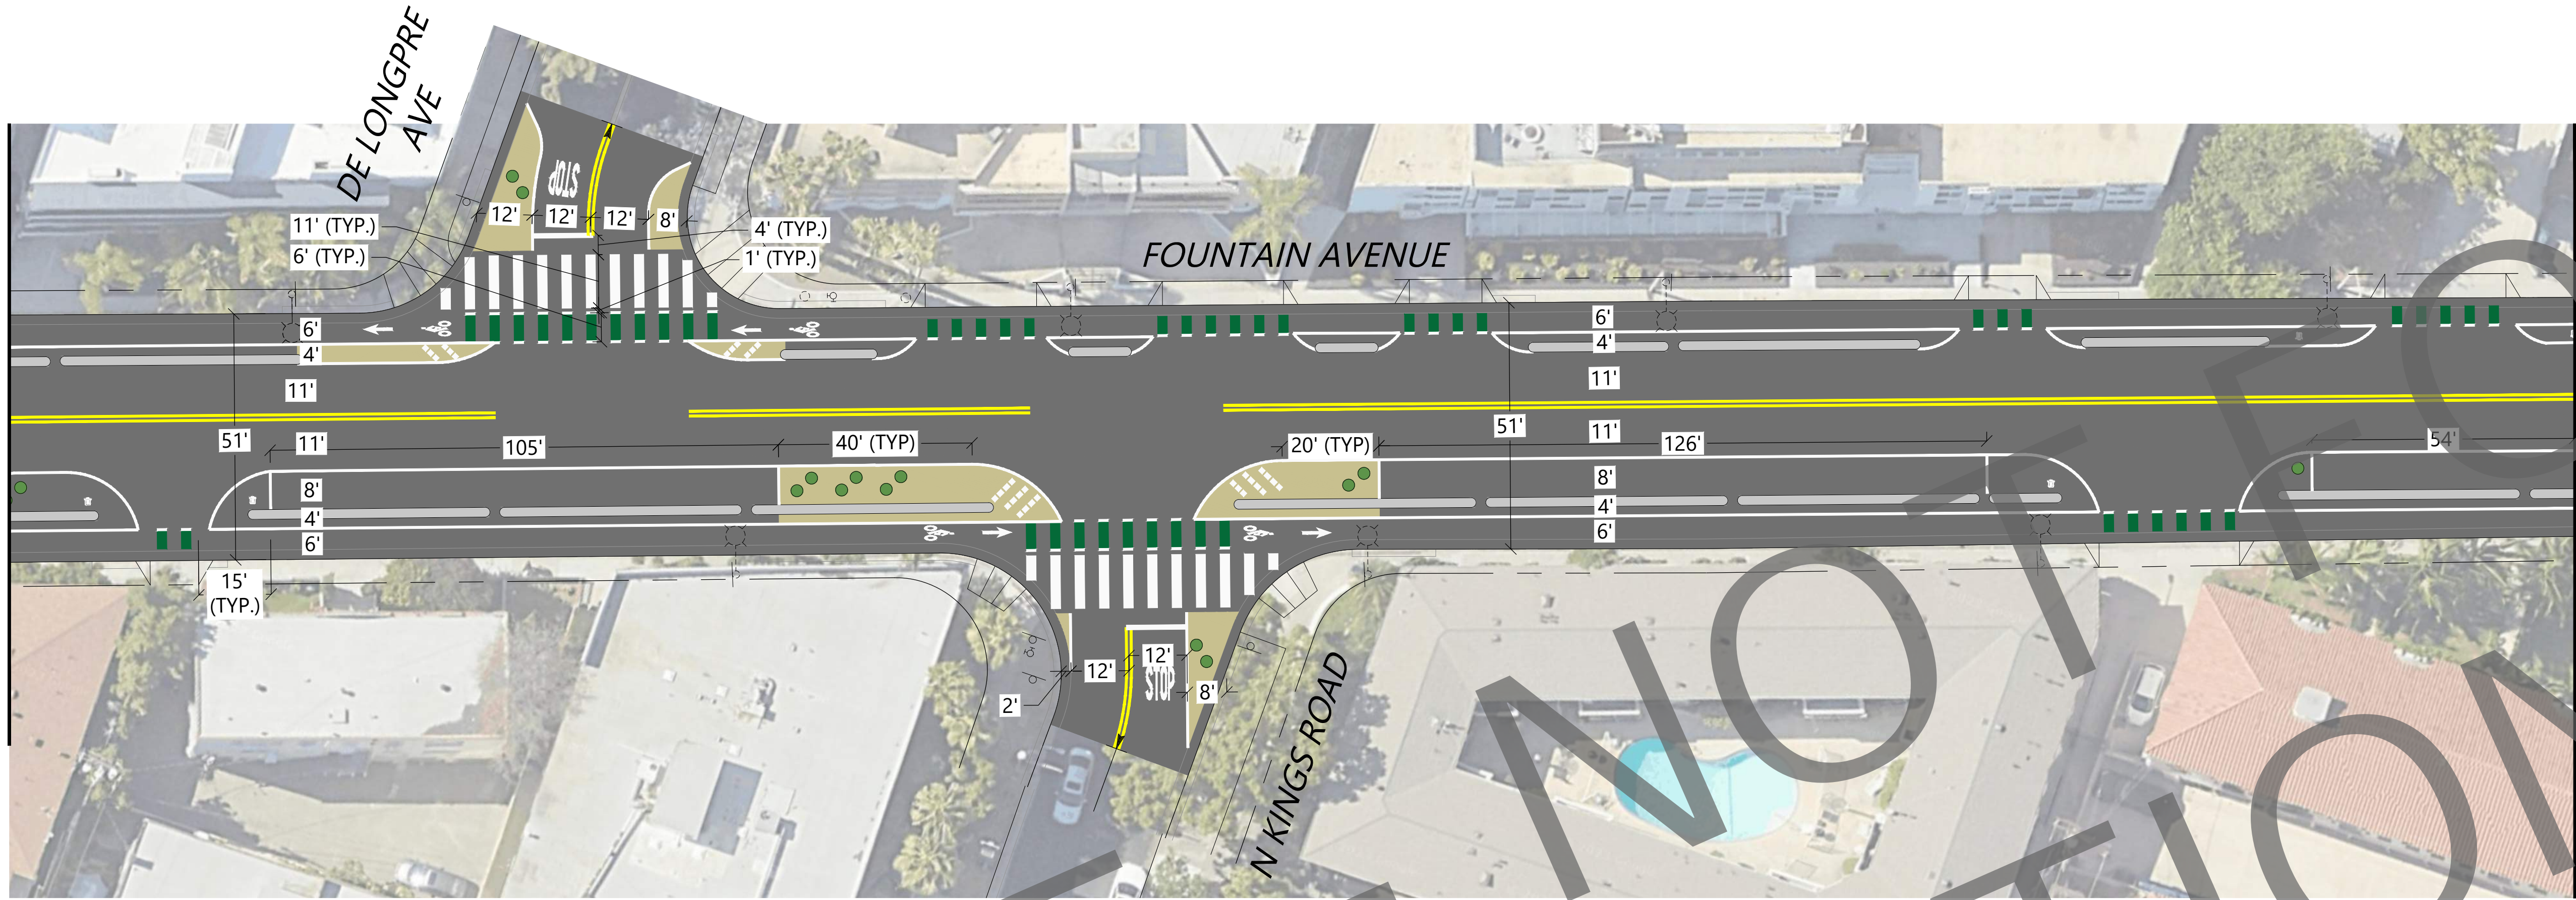


PROPOSED PLAN  
1"=20'

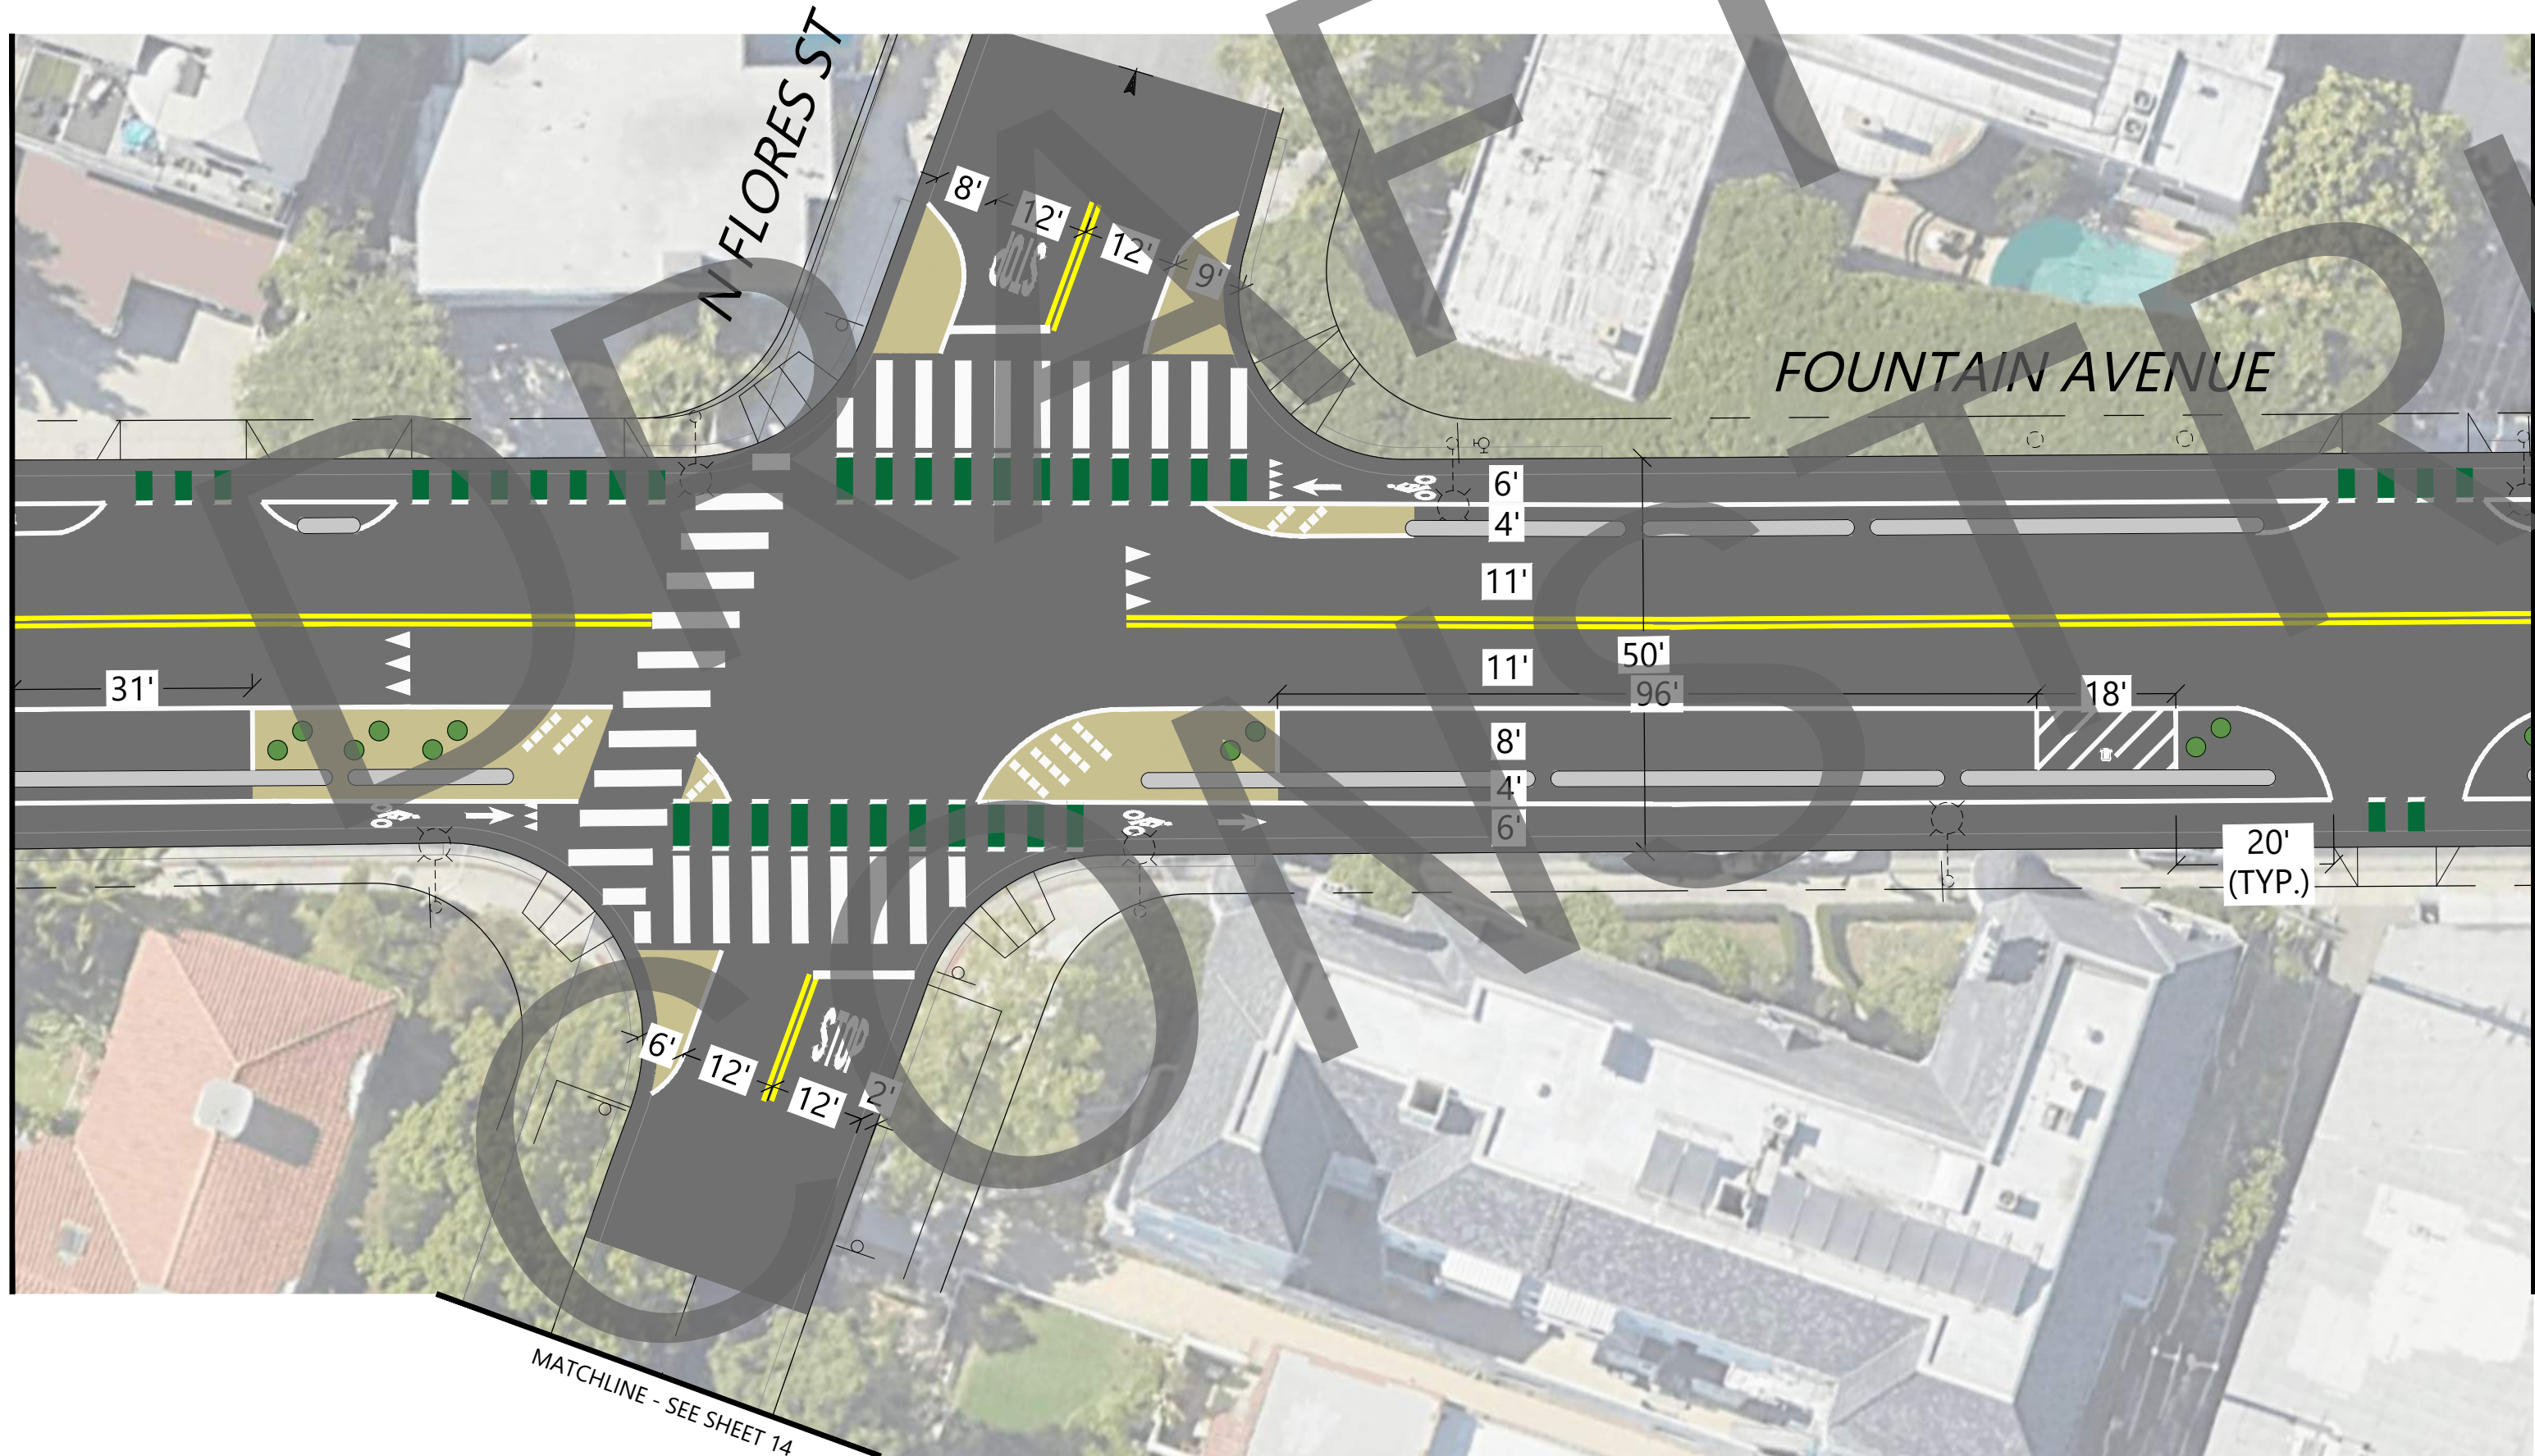

PROPOSED PLAN  
1"=20'

- NOTES:
- WAYFINDING & SIGNAGE NOT SHOWN.
  - EXACT QUANTITY/PLACEMENT OF PLANTERS, FLEX POSTS, AND TURN WEDGES ARE SUBJECT TO CHANGE.
  - PAINTED CURB EXTENSION AREAS ARE STILL BEING REFINED AND WILL LIKELY BE LIMITED TO JUST AT THE INTERSECTION. EXACT COLOR TO BE DETERMINED.

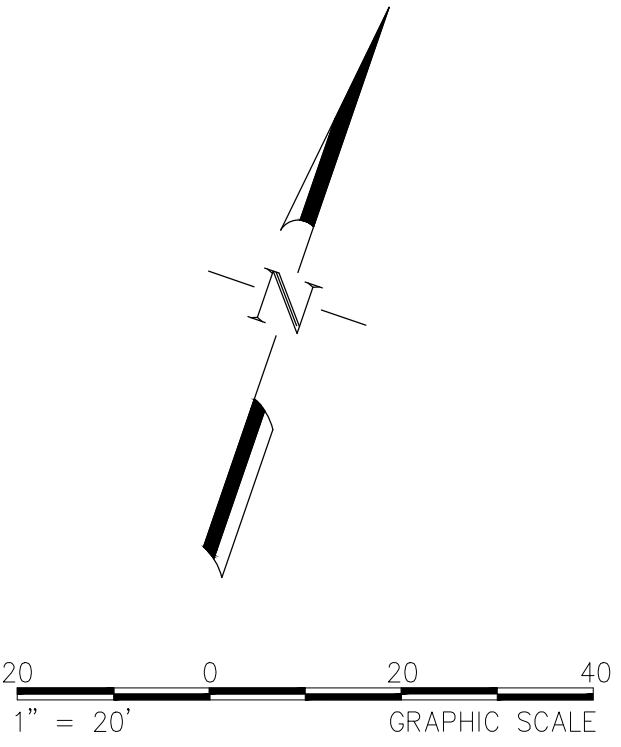

CONCEPTUAL - NOT FOR CONSTRUCTION. ADDITIONAL DETAILED ANALYSIS AND ENGINEERING DESIGN REQUIRED.



PLANS PREPARED BY: <b>Fehr &amp; Peers</b> 600 Wilshire Blvd Suite 1050 Los Angeles, CA 90017 (213) 261-9050		
UNDER THE SUPERVISION OF: _____ DESIGN BY: _____ DATE _____		CHECKED BY: _____

REVISIONS			
NO.	DESCRIPTION	APP	DATE



CITY OF WEST HOLLYWOOD		
DEPARTMENT OF PUBLIC WORKS		
FOUNTAIN AVENUE IMPROVEMENTS PHASE 1		
SCALE: AS SHOWN	SHEET 3 OF 15	PLAN NO.



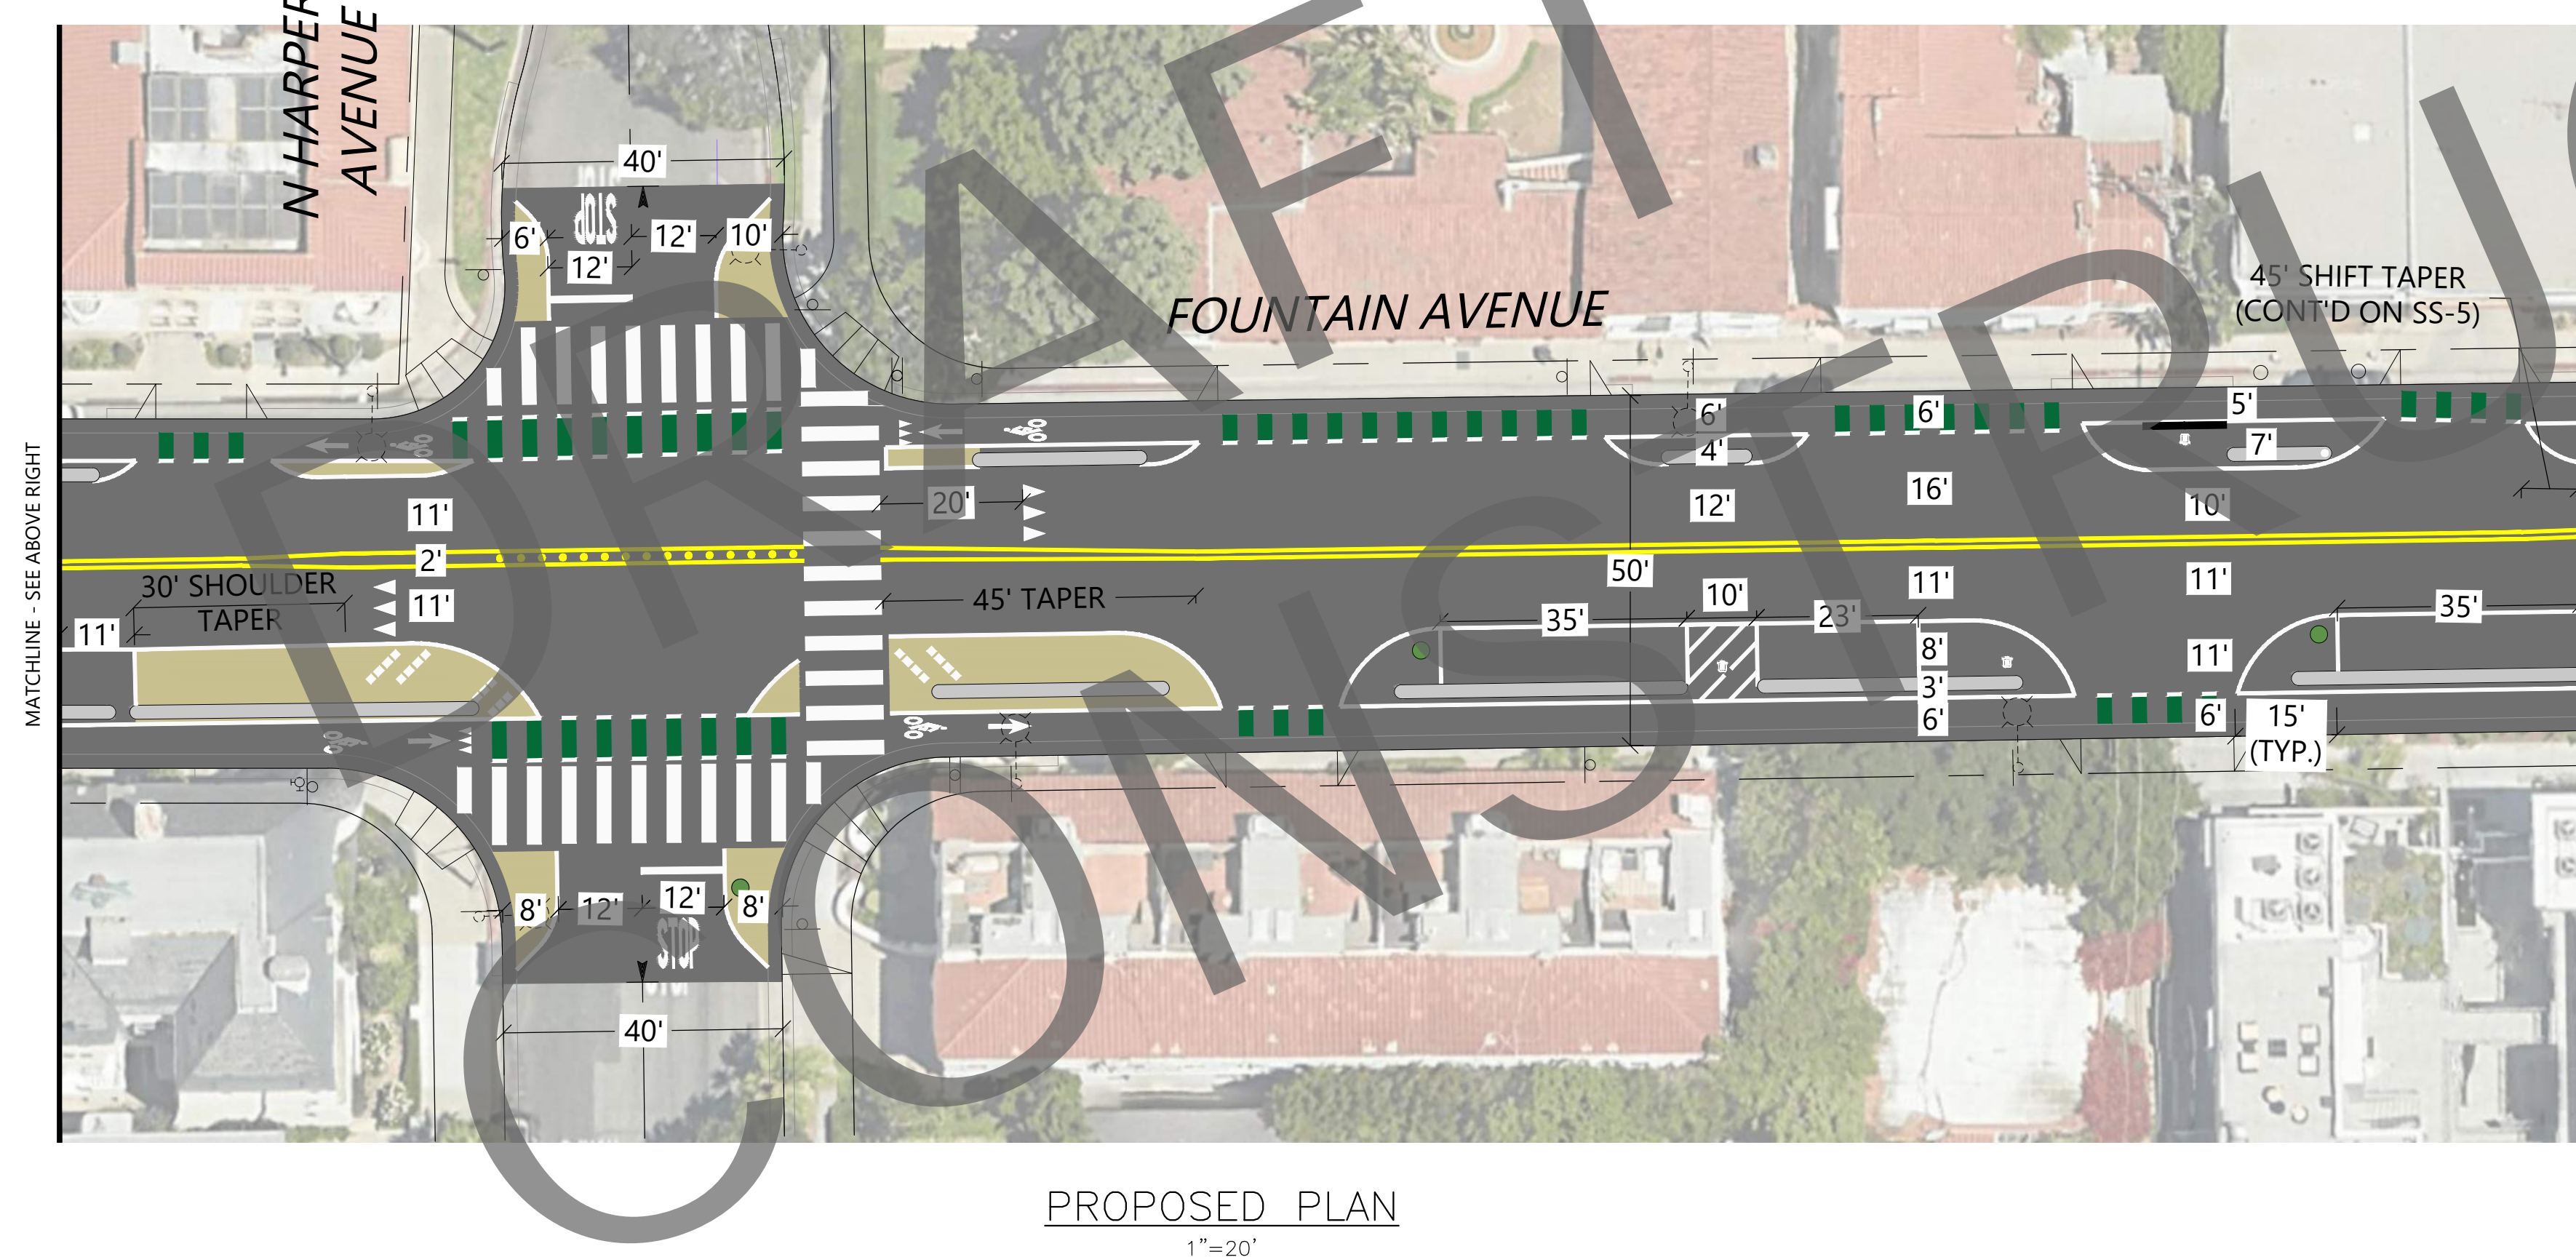
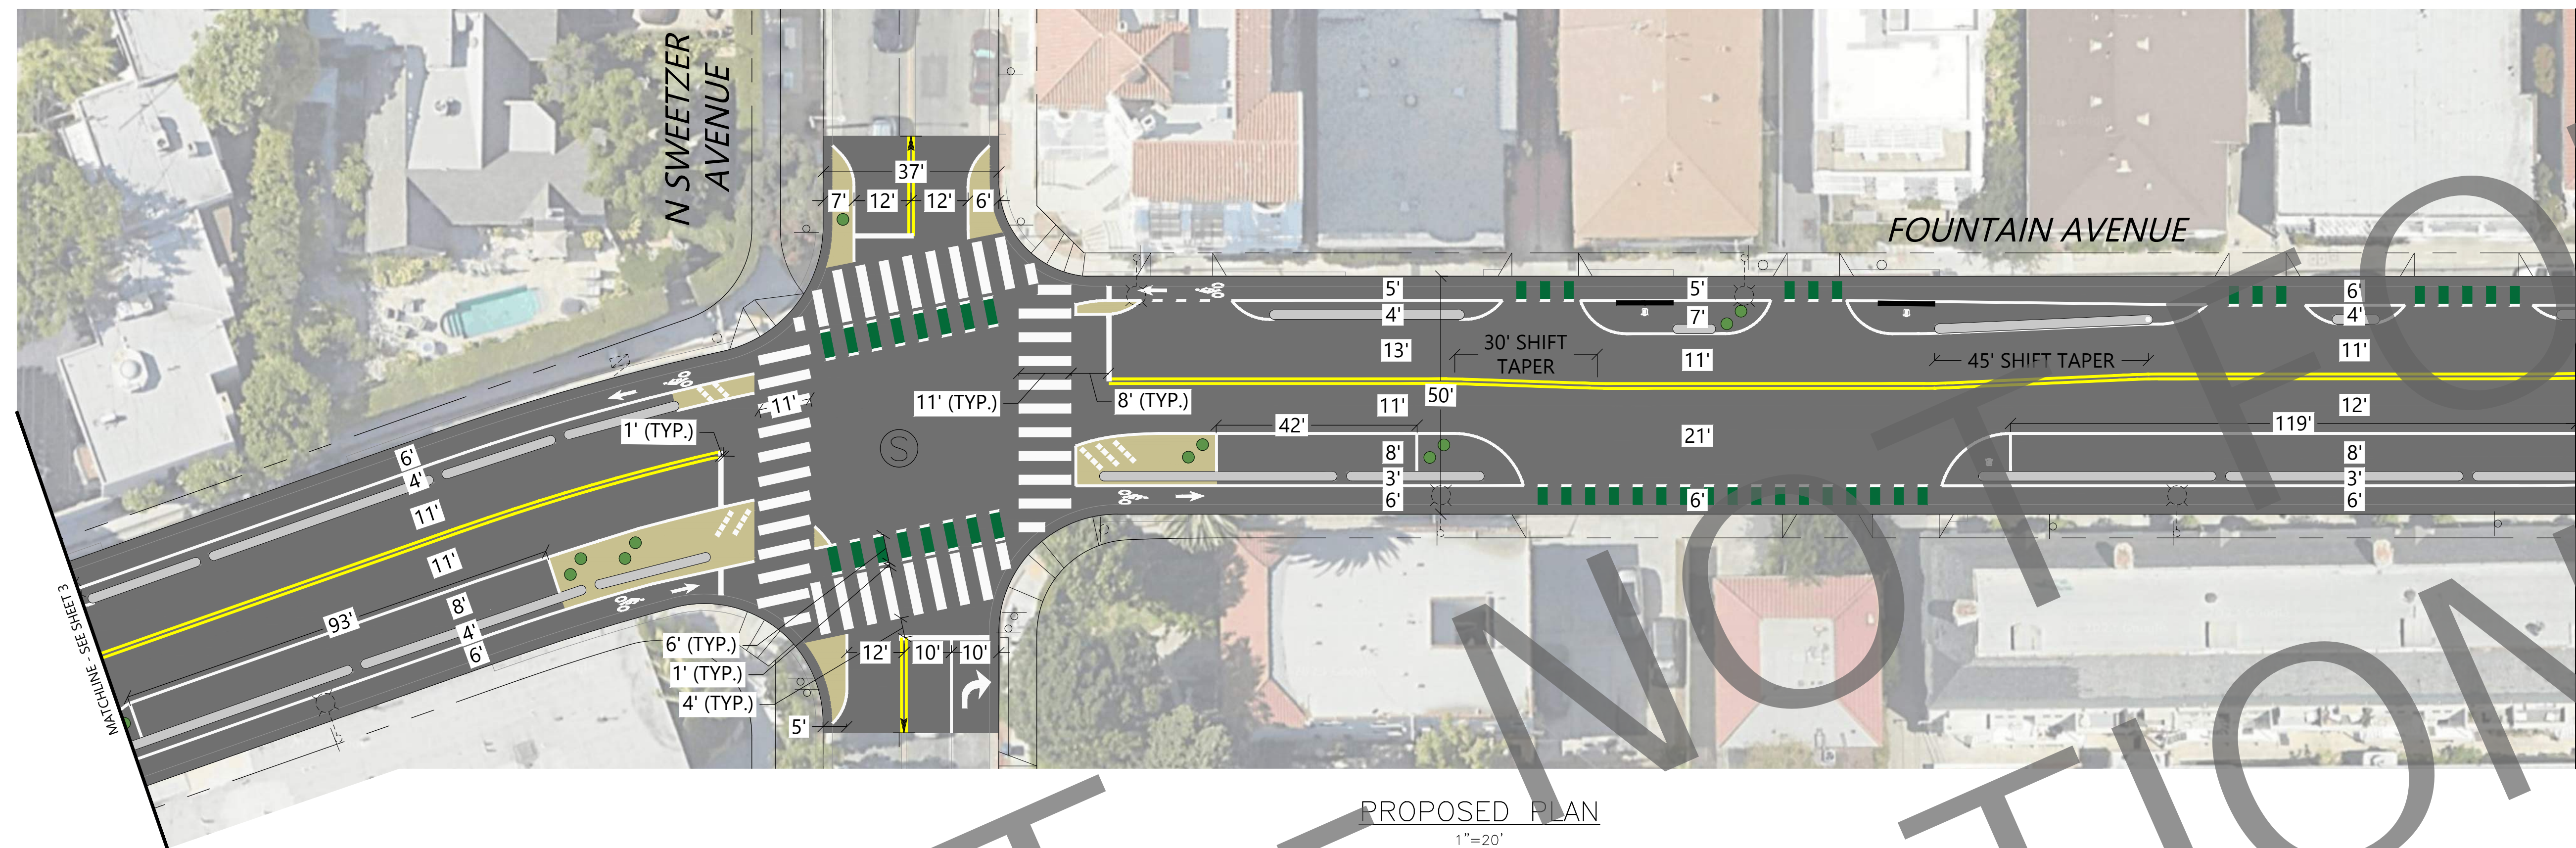


NOTES:

WAYFINDING & SIGNAGE NOT SHOWN.

EXACT QUANTITY/PLACEMENT OF PLANTERS, FLEX  
POSTS, AND TURN WEDGES ARE SUBJECT TO CHANGE.

PAINTED CURB EXTENSION AREAS ARE STILL BEING REFINED AND WILL LIKELY BE LIMITED TO JUST AT THE INTERSECTION. EXACT COLOR TO BE DETERMINED.

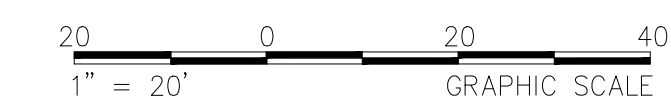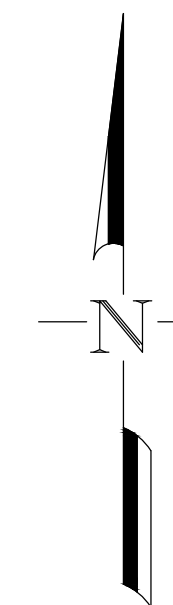

CONCEPTUAL - NOT FOR CONSTRUCTION. ADDITIONAL  
DETAILED ANALYSIS AND ENGINEERING DESIGN REQUIRED.

PLANS PREPARED BY:

**Fehr & Peers**

600 Wilshire Blvd  
Suite 1050  
Los Angeles, CA 90017  
(213) 261-3050

UNDER THE SUPERVISION OF:


DESIGN BY

DRAWN BY:

DATE	
	CHECKED BY:

REVISIONS

NEW REPORTS			
NO.	DESCRIPTION	APP	DATE

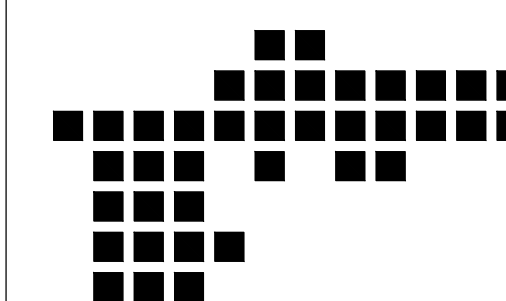

City of West Hollywood  
California 1984

**CITY OF WEST HOLLYWOOD**

DEPARTMENT OF PUBLIC WORKS


## FOUNTAIN AVENUE IMPROVEMENTS PHASE 1

SCALE: AS SHOWN


SHEET 4 OF 15

PLAN NO.
----------



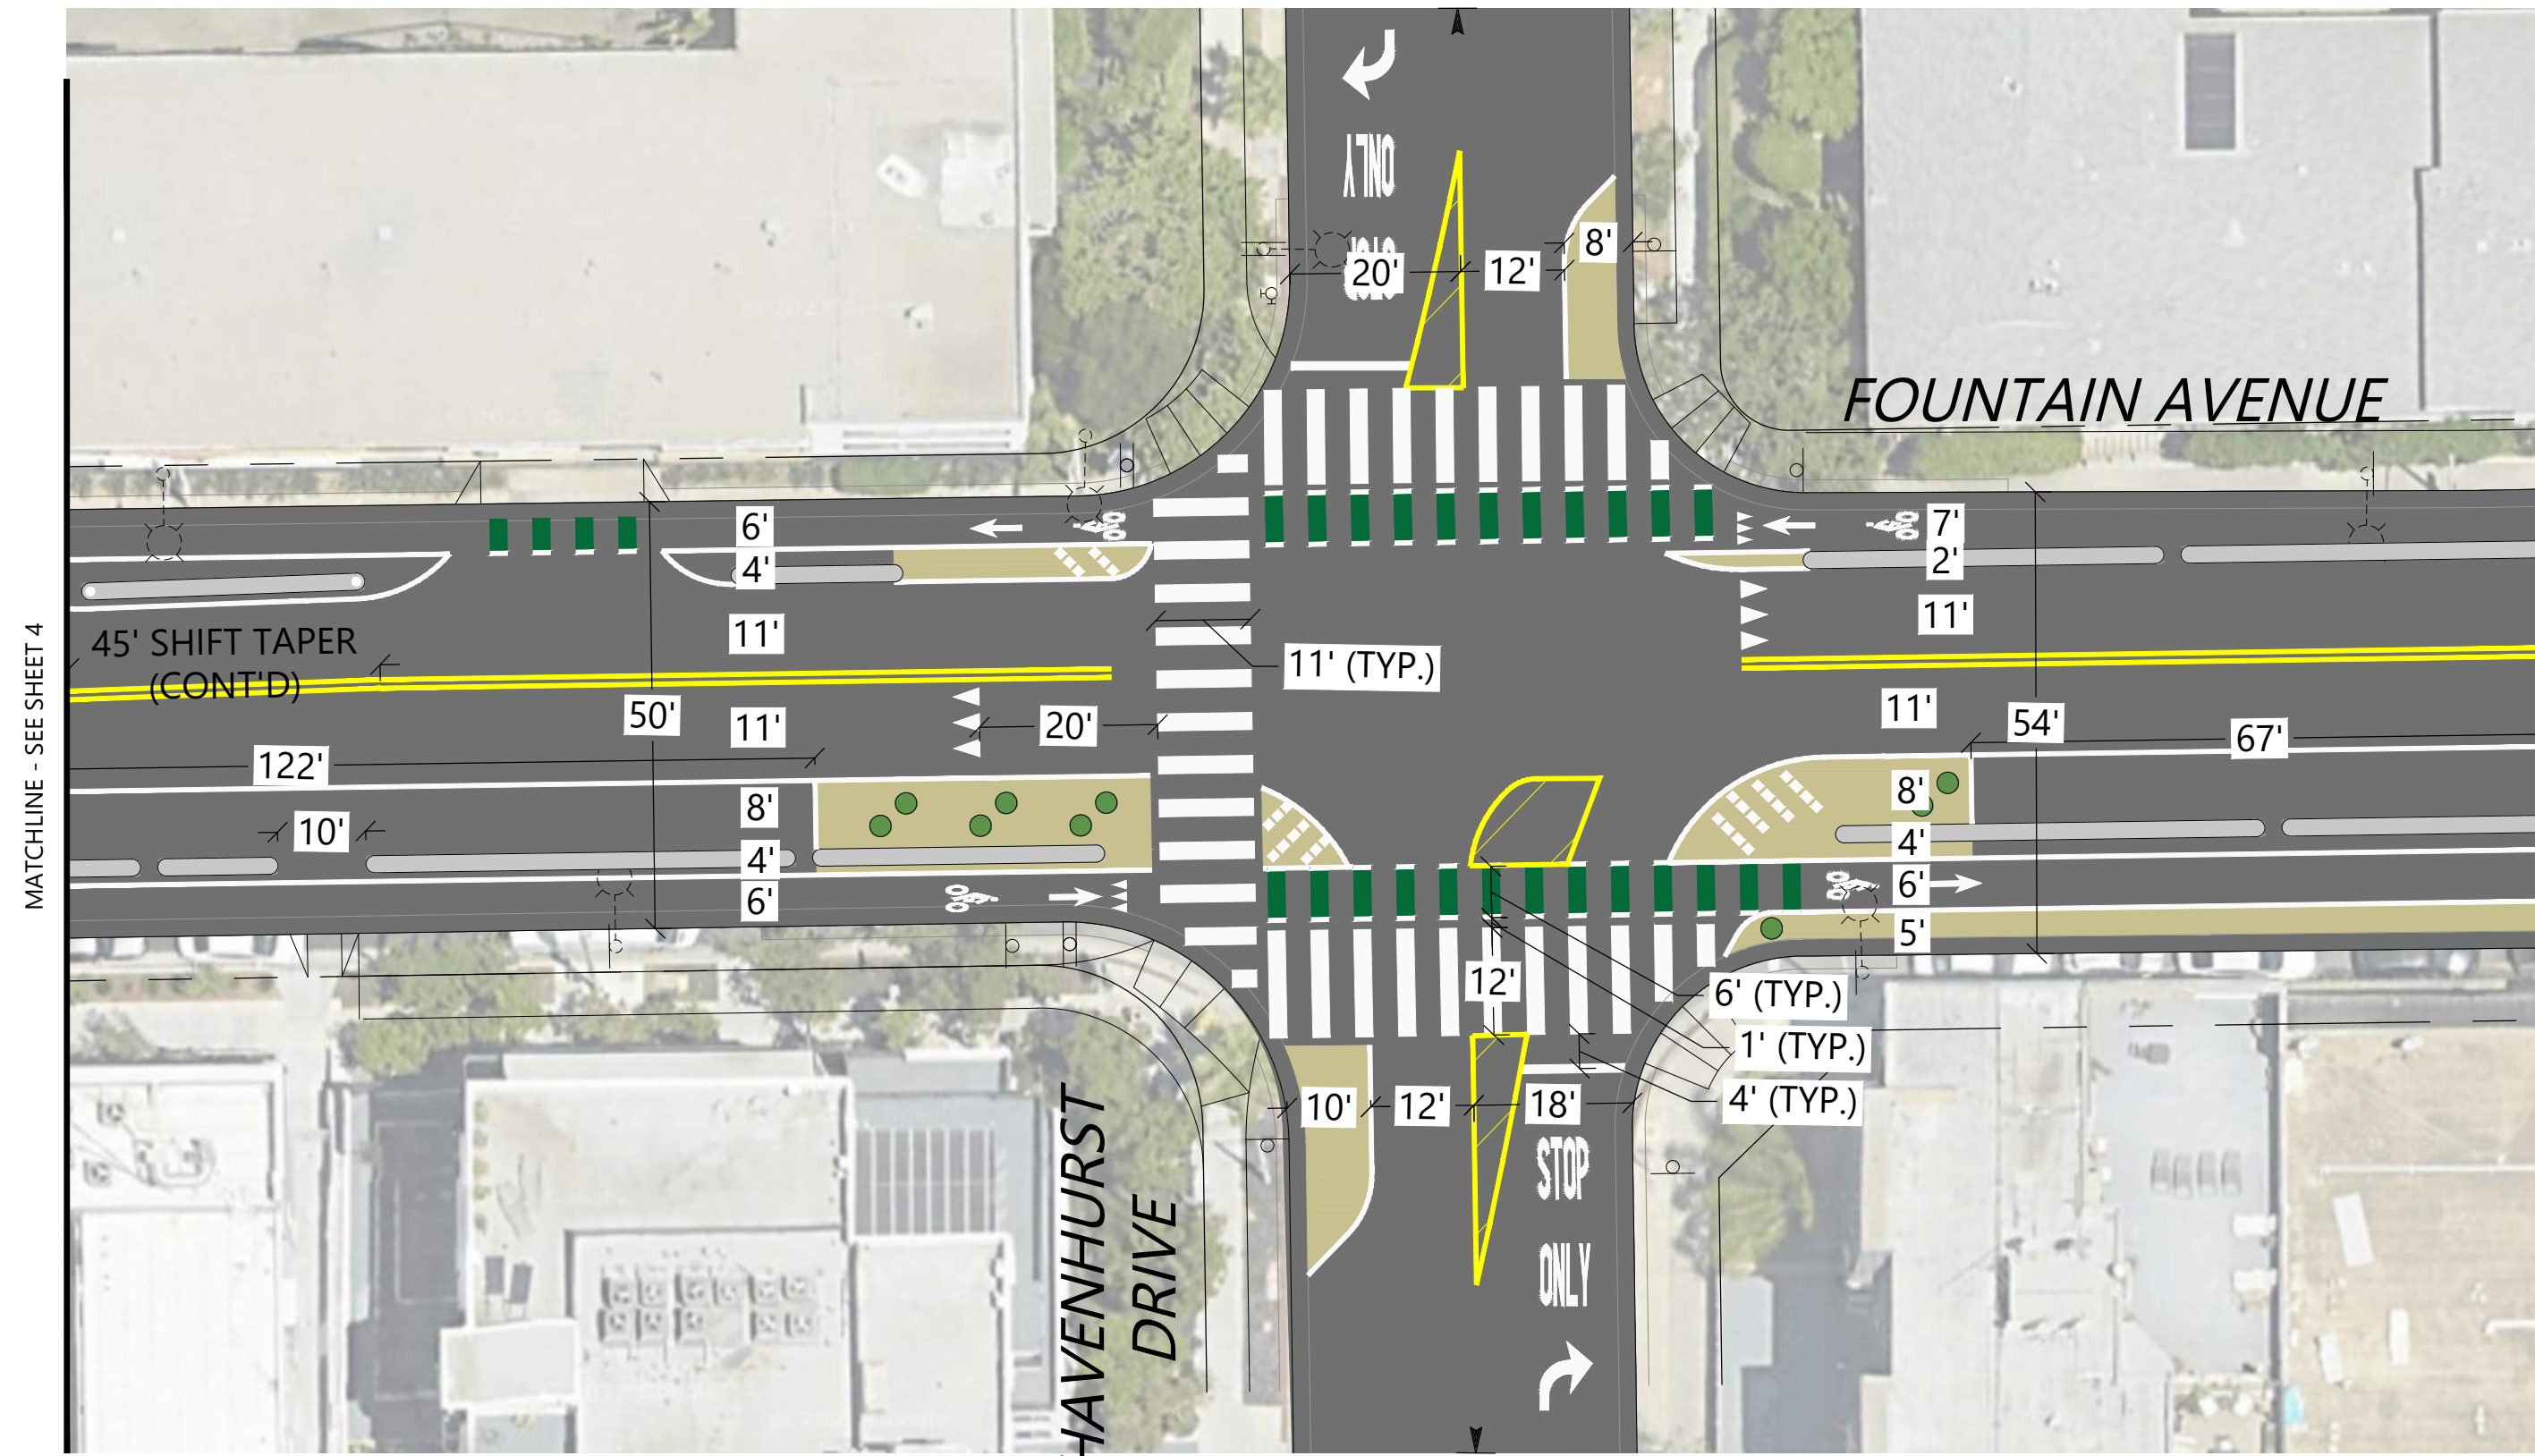

PROPOSED PLAN  
1"=20'

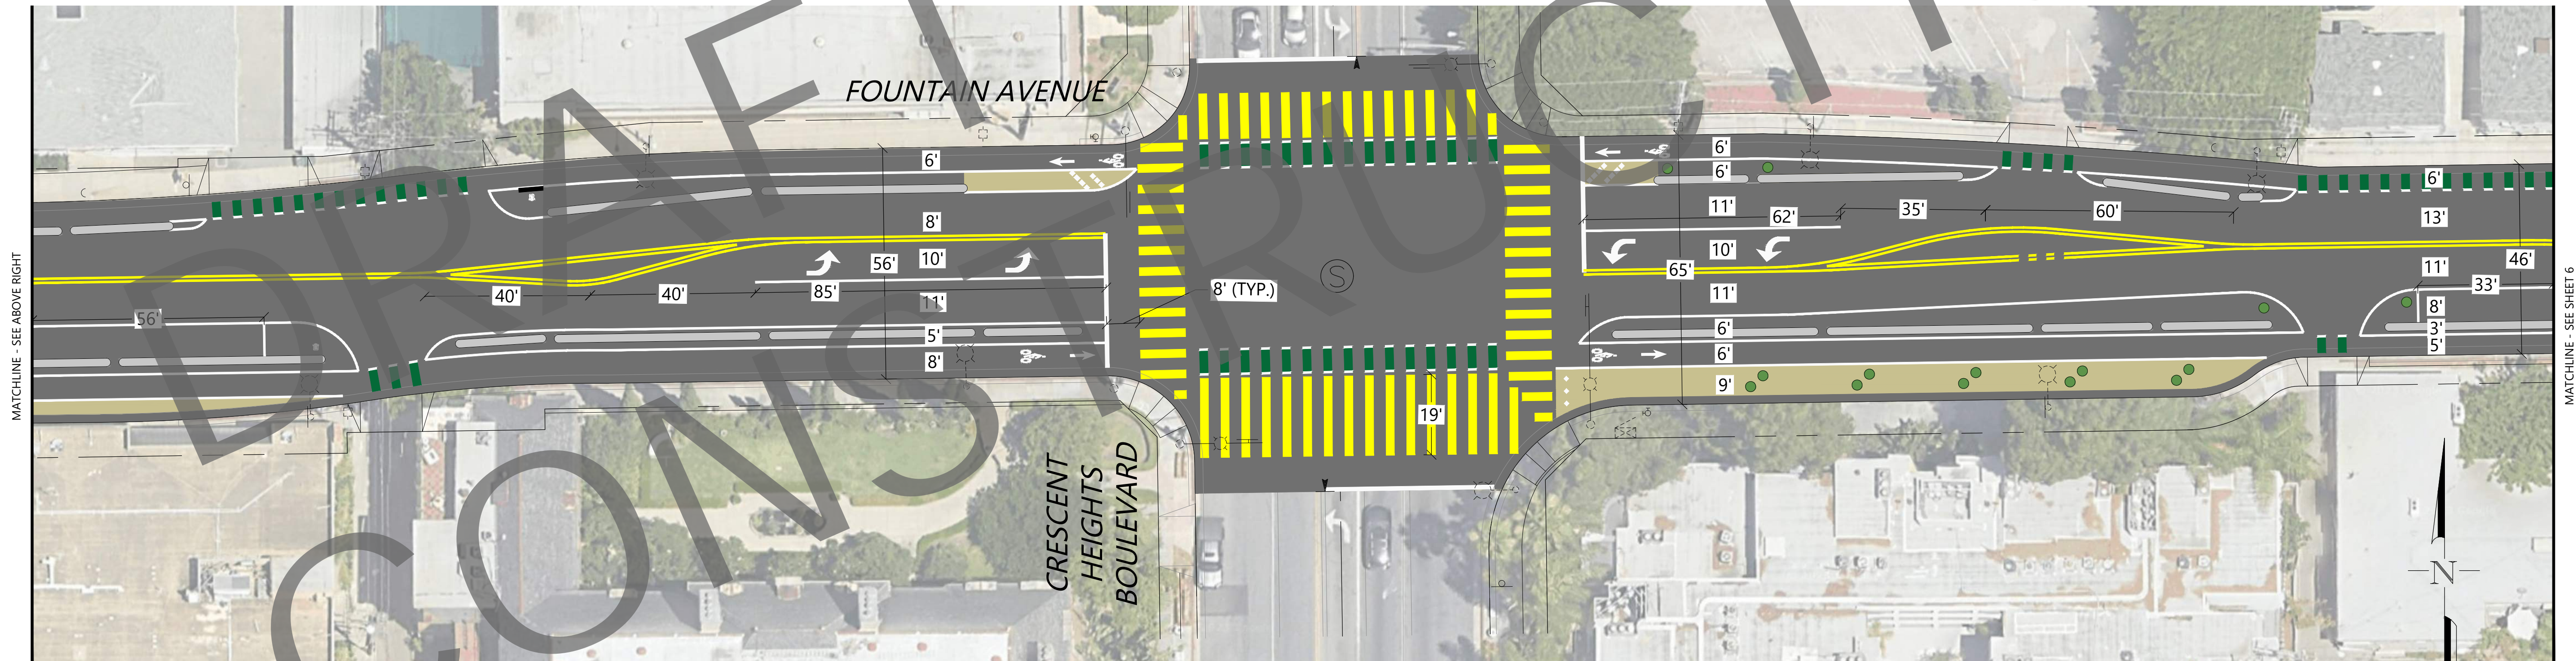

PROPOSED PLAN  
1"=20'

20 0 20 40  
1" = 20' GRAPHIC SCALE

#### NOTES:

WAYFINDING & SIGNAGE NOT SHOWN.

EXACT QUANTITY/PLACEMENT OF PLANTERS, FLEX POSTS, AND TURN WEDGES ARE SUBJECT TO CHANGE.

PAINTED CURB EXTENSION AREAS ARE STILL BEING REFINED AND WILL LIKELY BE LIMITED TO JUST AT THE INTERSECTION. EXACT COLOR TO BE DETERMINED.



CONCEPTUAL - NOT FOR CONSTRUCTION. ADDITIONAL DETAILED ANALYSIS AND ENGINEERING DESIGN REQUIRED.

PLANS PREPARED BY:

**Fehr & Peers**

600 Wilshire Blvd Los Angeles, CA 90017  
Suite 1050 (213) 261-9050

UNDER THE SUPERVISION OF:

DESIGN BY:


DRAWN BY:

DATE

CHECKED BY:

#### REVISIONS

NO.	DESCRIPTION	APP	DATE

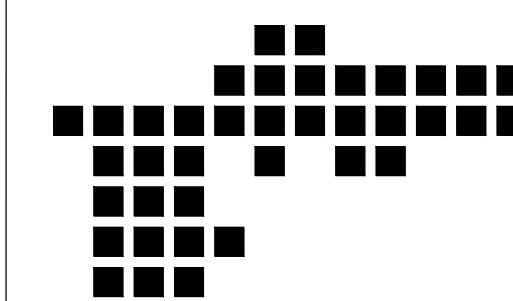

City of West Hollywood  
California 1984

**CITY OF WEST HOLLYWOOD**

DEPARTMENT OF PUBLIC WORKS

**FOUNTAIN AVENUE IMPROVEMENTS PHASE 1**

SCALE: AS SHOWN


SHEET **5** OF **15**

PLAN NO.








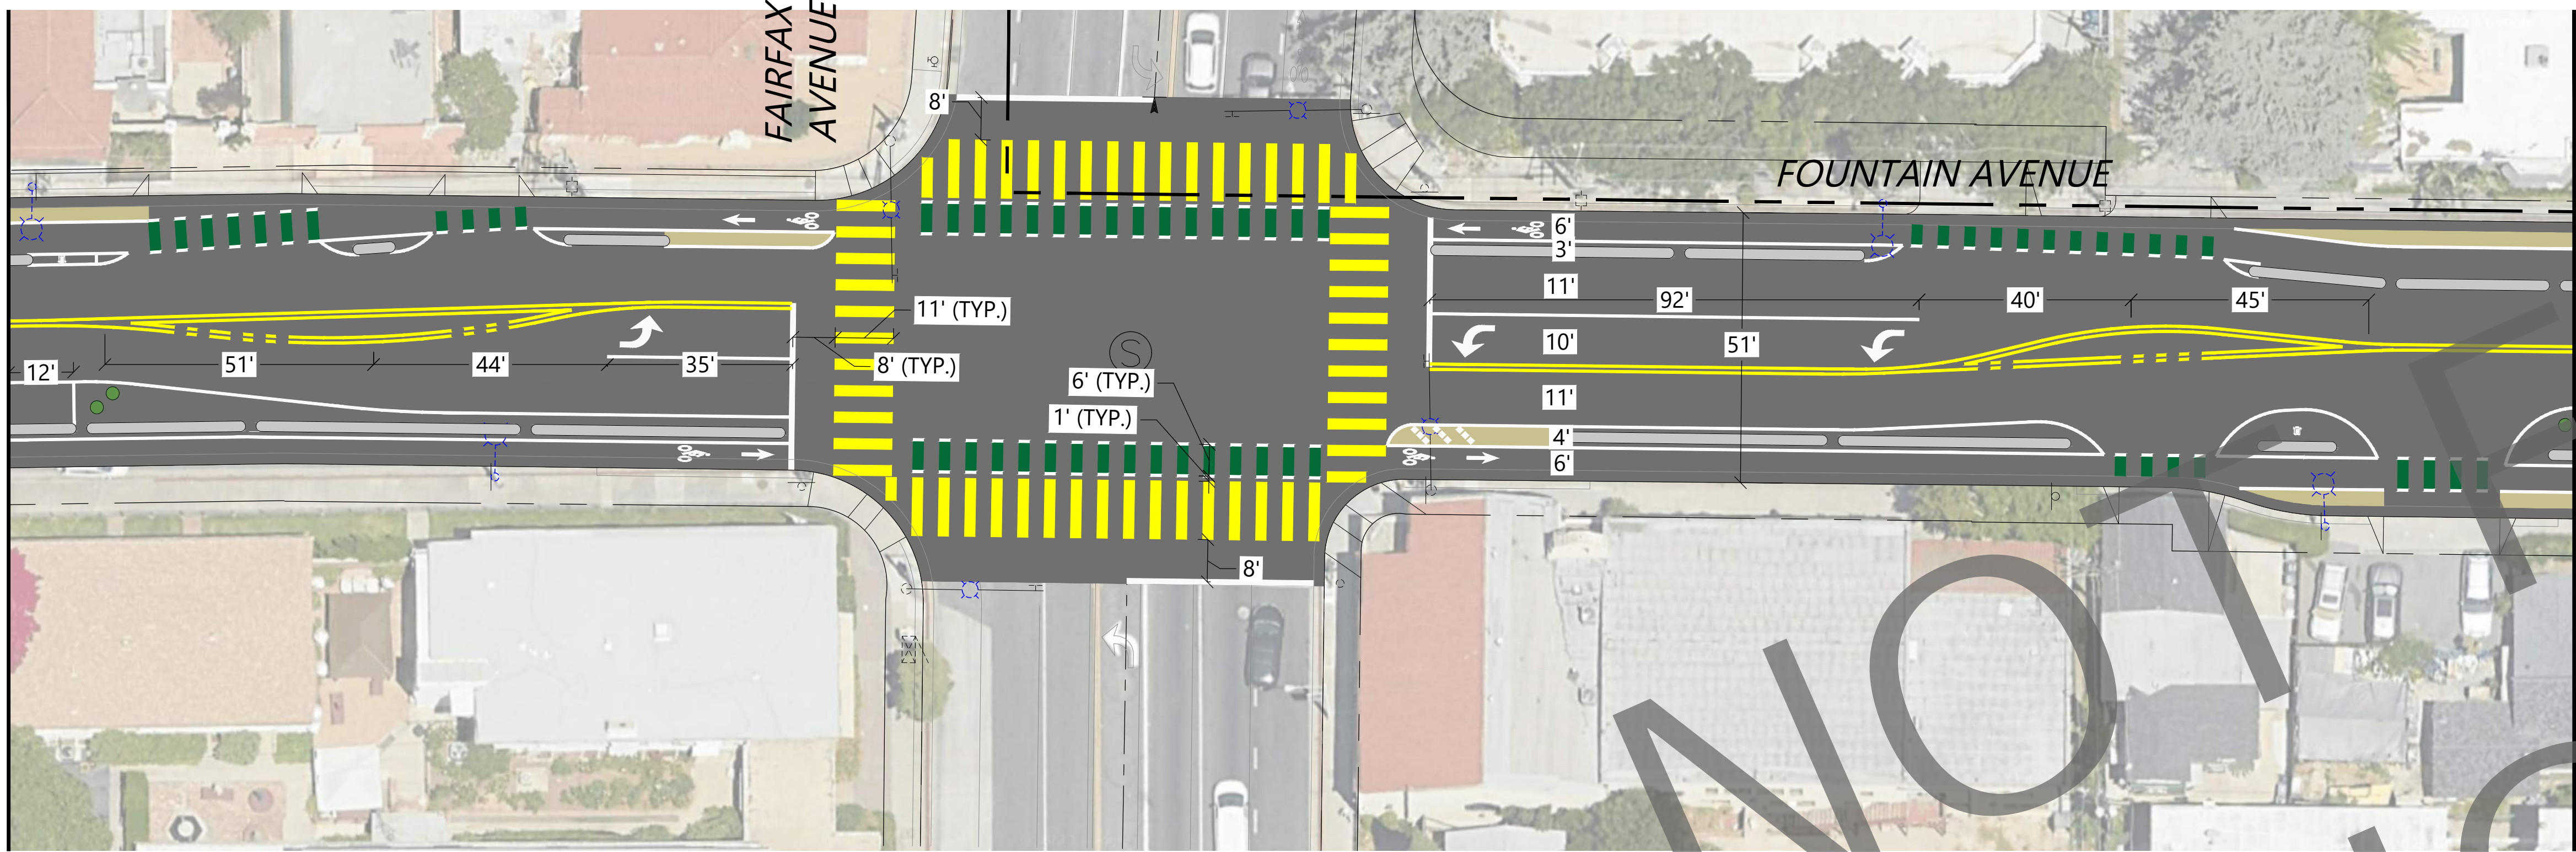

PROPOSED PLAN  
1"=20'

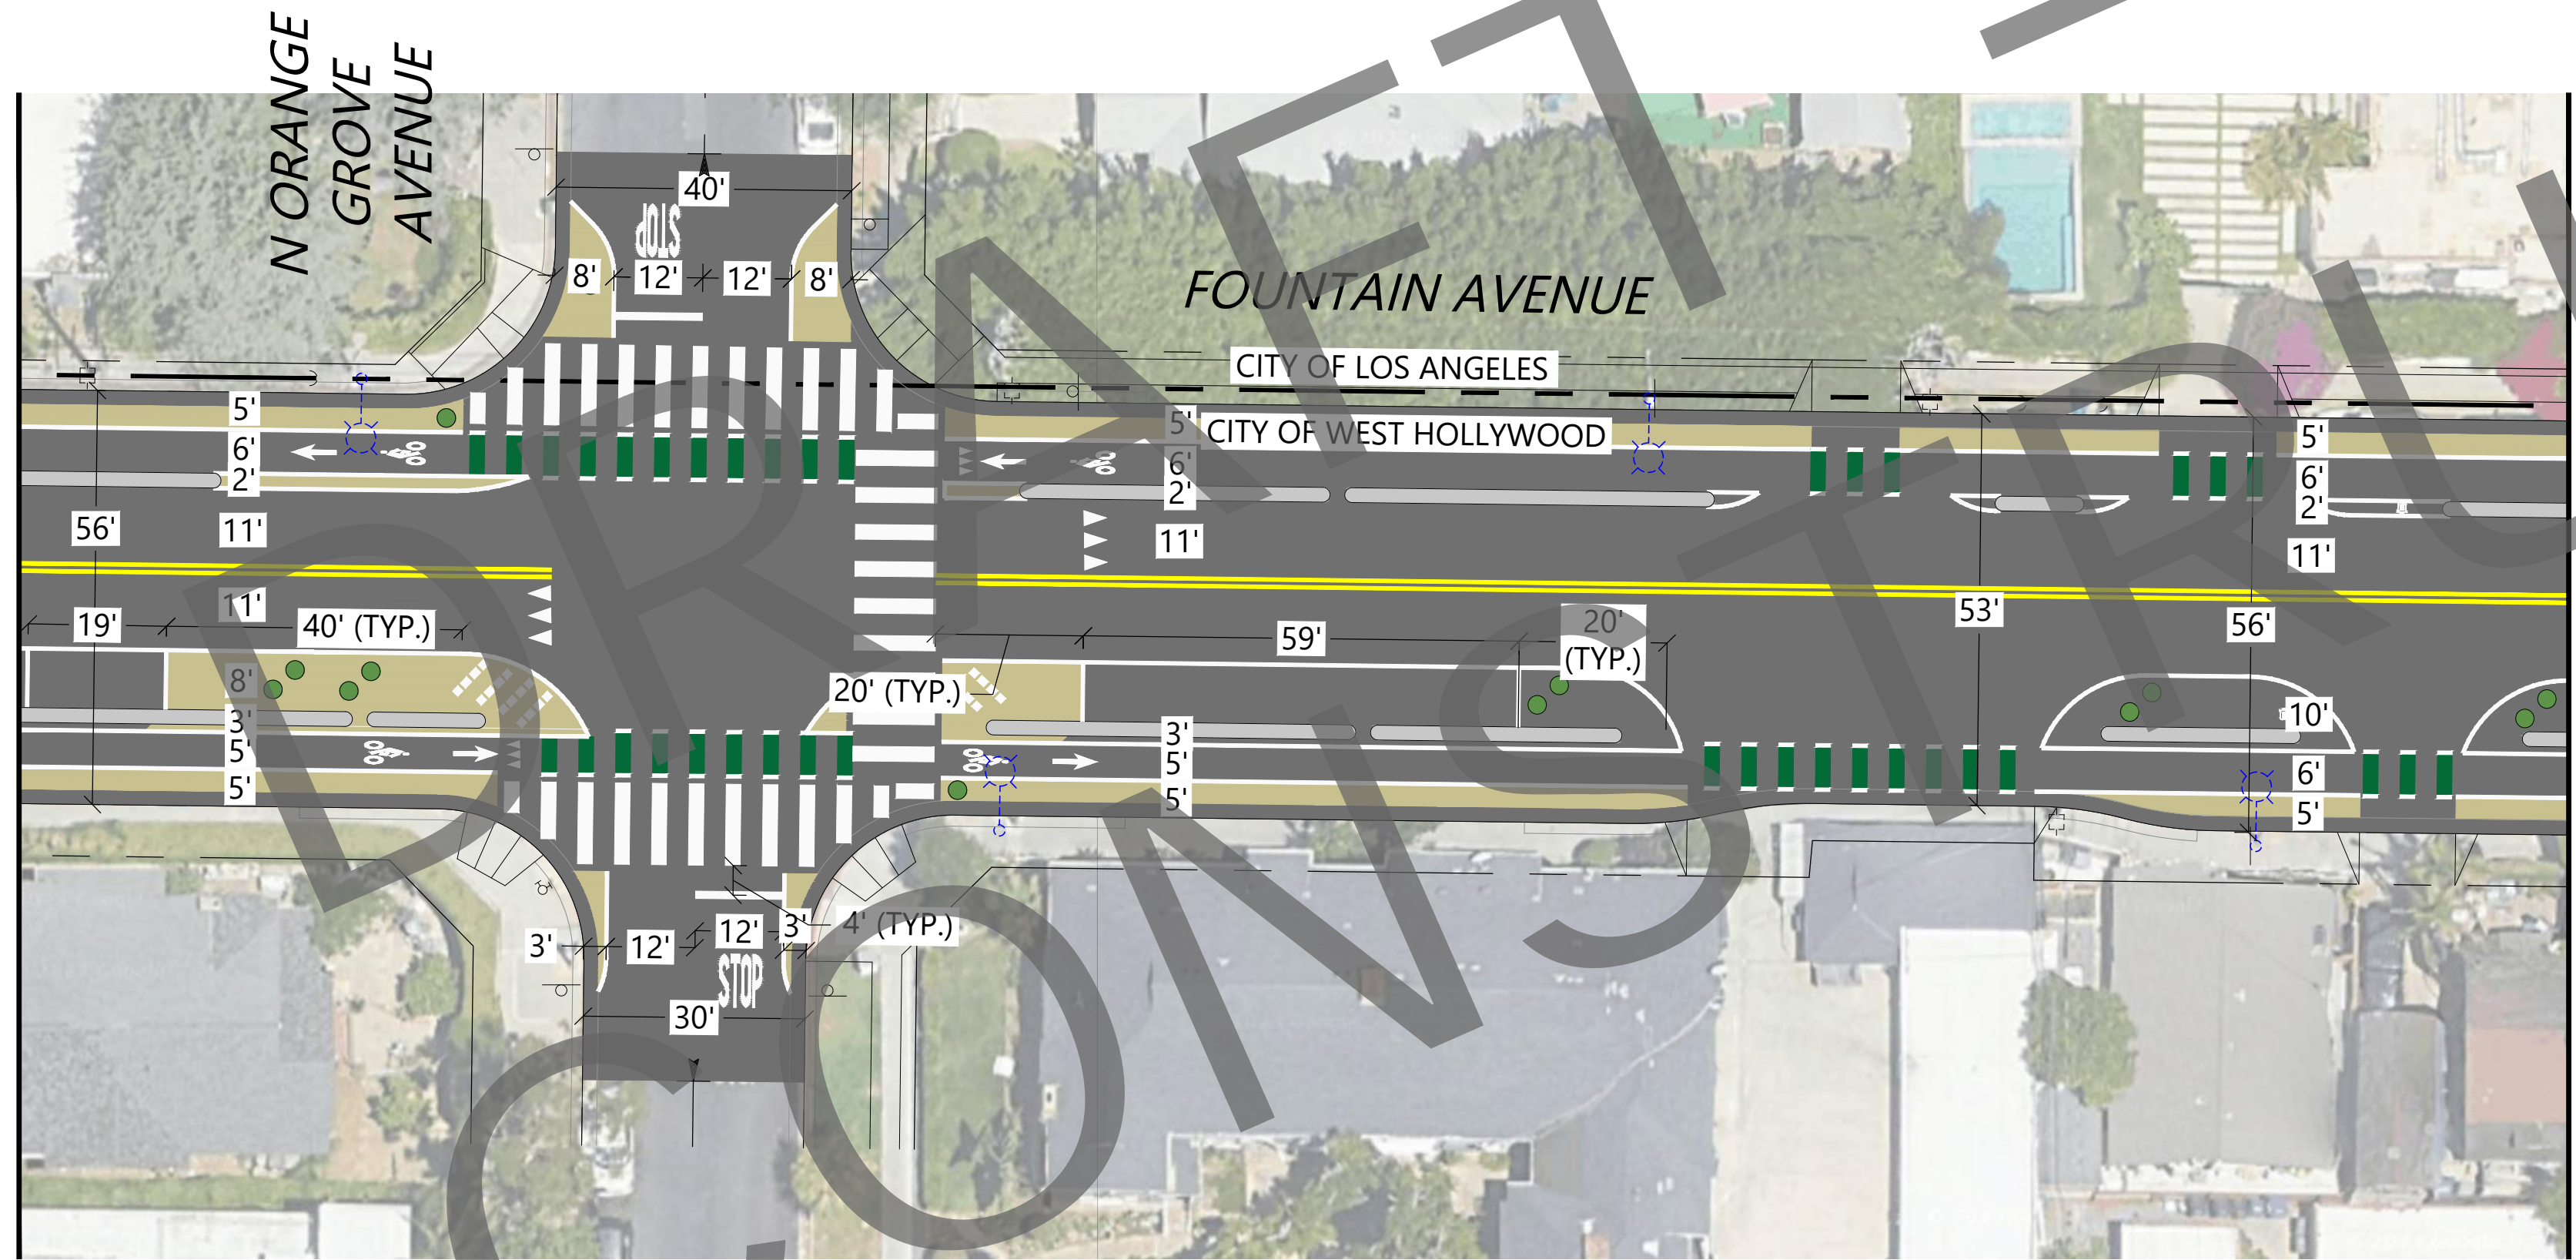


PROPOSED PLAN  
1"=20'

NOTES:

WAYFINDING & SIGNAGE NOT SHOWN.

EXACT QUANTITY/PLACEMENT OF PLANTERS, FLEX POSTS, AND TURN WEDGES ARE SUBJECT TO CHANGE.

PAINTED CURB EXTENSION AREAS ARE STILL BEING REFINED AND WILL LIKELY BE LIMITED TO JUST AT THE INTERSECTION. EXACT COLOR TO BE DETERMINED.

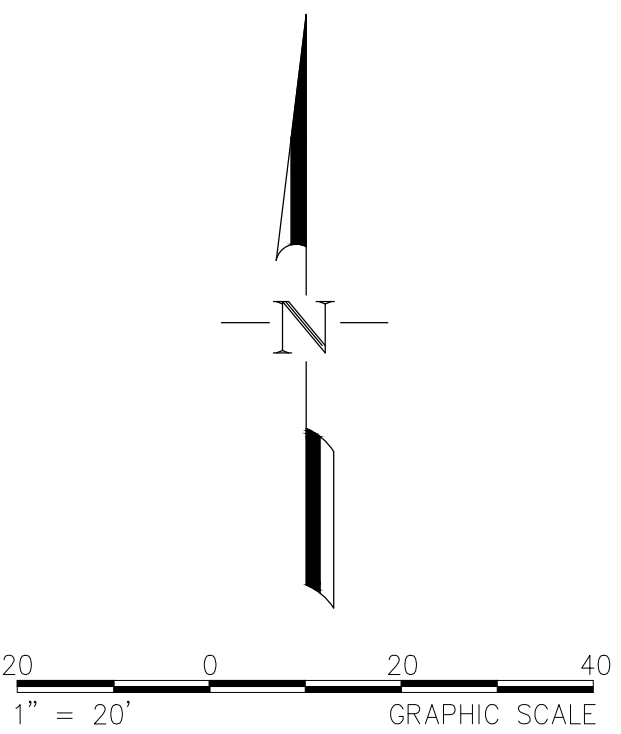

CONCEPTUAL - NOT FOR CONSTRUCTION. ADDITIONAL DETAILED ANALYSIS AND ENGINEERING DESIGN REQUIRED.

PLANS PREPARED BY:

**Fehr & Peers**

600 Wilshire Blvd Los Angeles, CA 90017  
Suite 1050 (213) 261-9050

UNDER THE SUPERVISION OF:

DESIGN BY: DATE  
DRAWN BY: CHECKED BY:

REVISIONS			
NO.	DESCRIPTION	APP	DATE



City of West Hollywood  
California 1984

**CITY OF WEST HOLLYWOOD**

DEPARTMENT OF PUBLIC WORKS


**FOUNTAIN AVENUE IMPROVEMENTS PHASE 1**

SCALE: AS SHOWN


SHEET **7** OF **15**

PLAN NO.



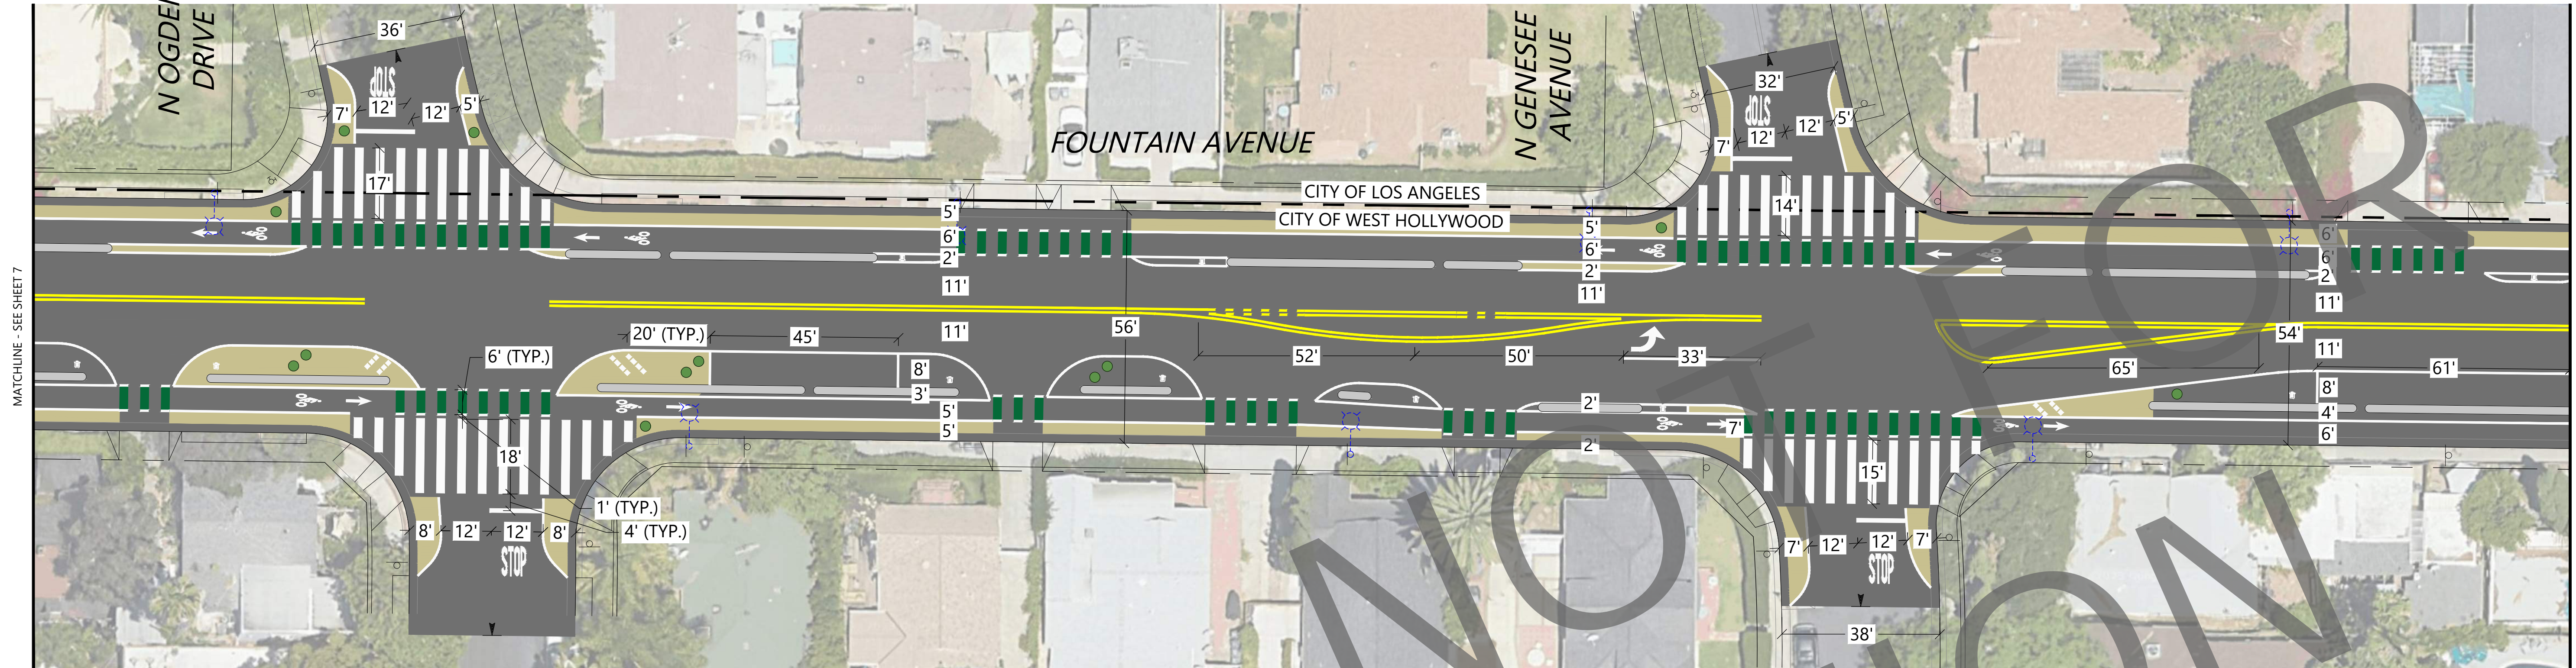

PROPOSED PLAN  
1"=20'

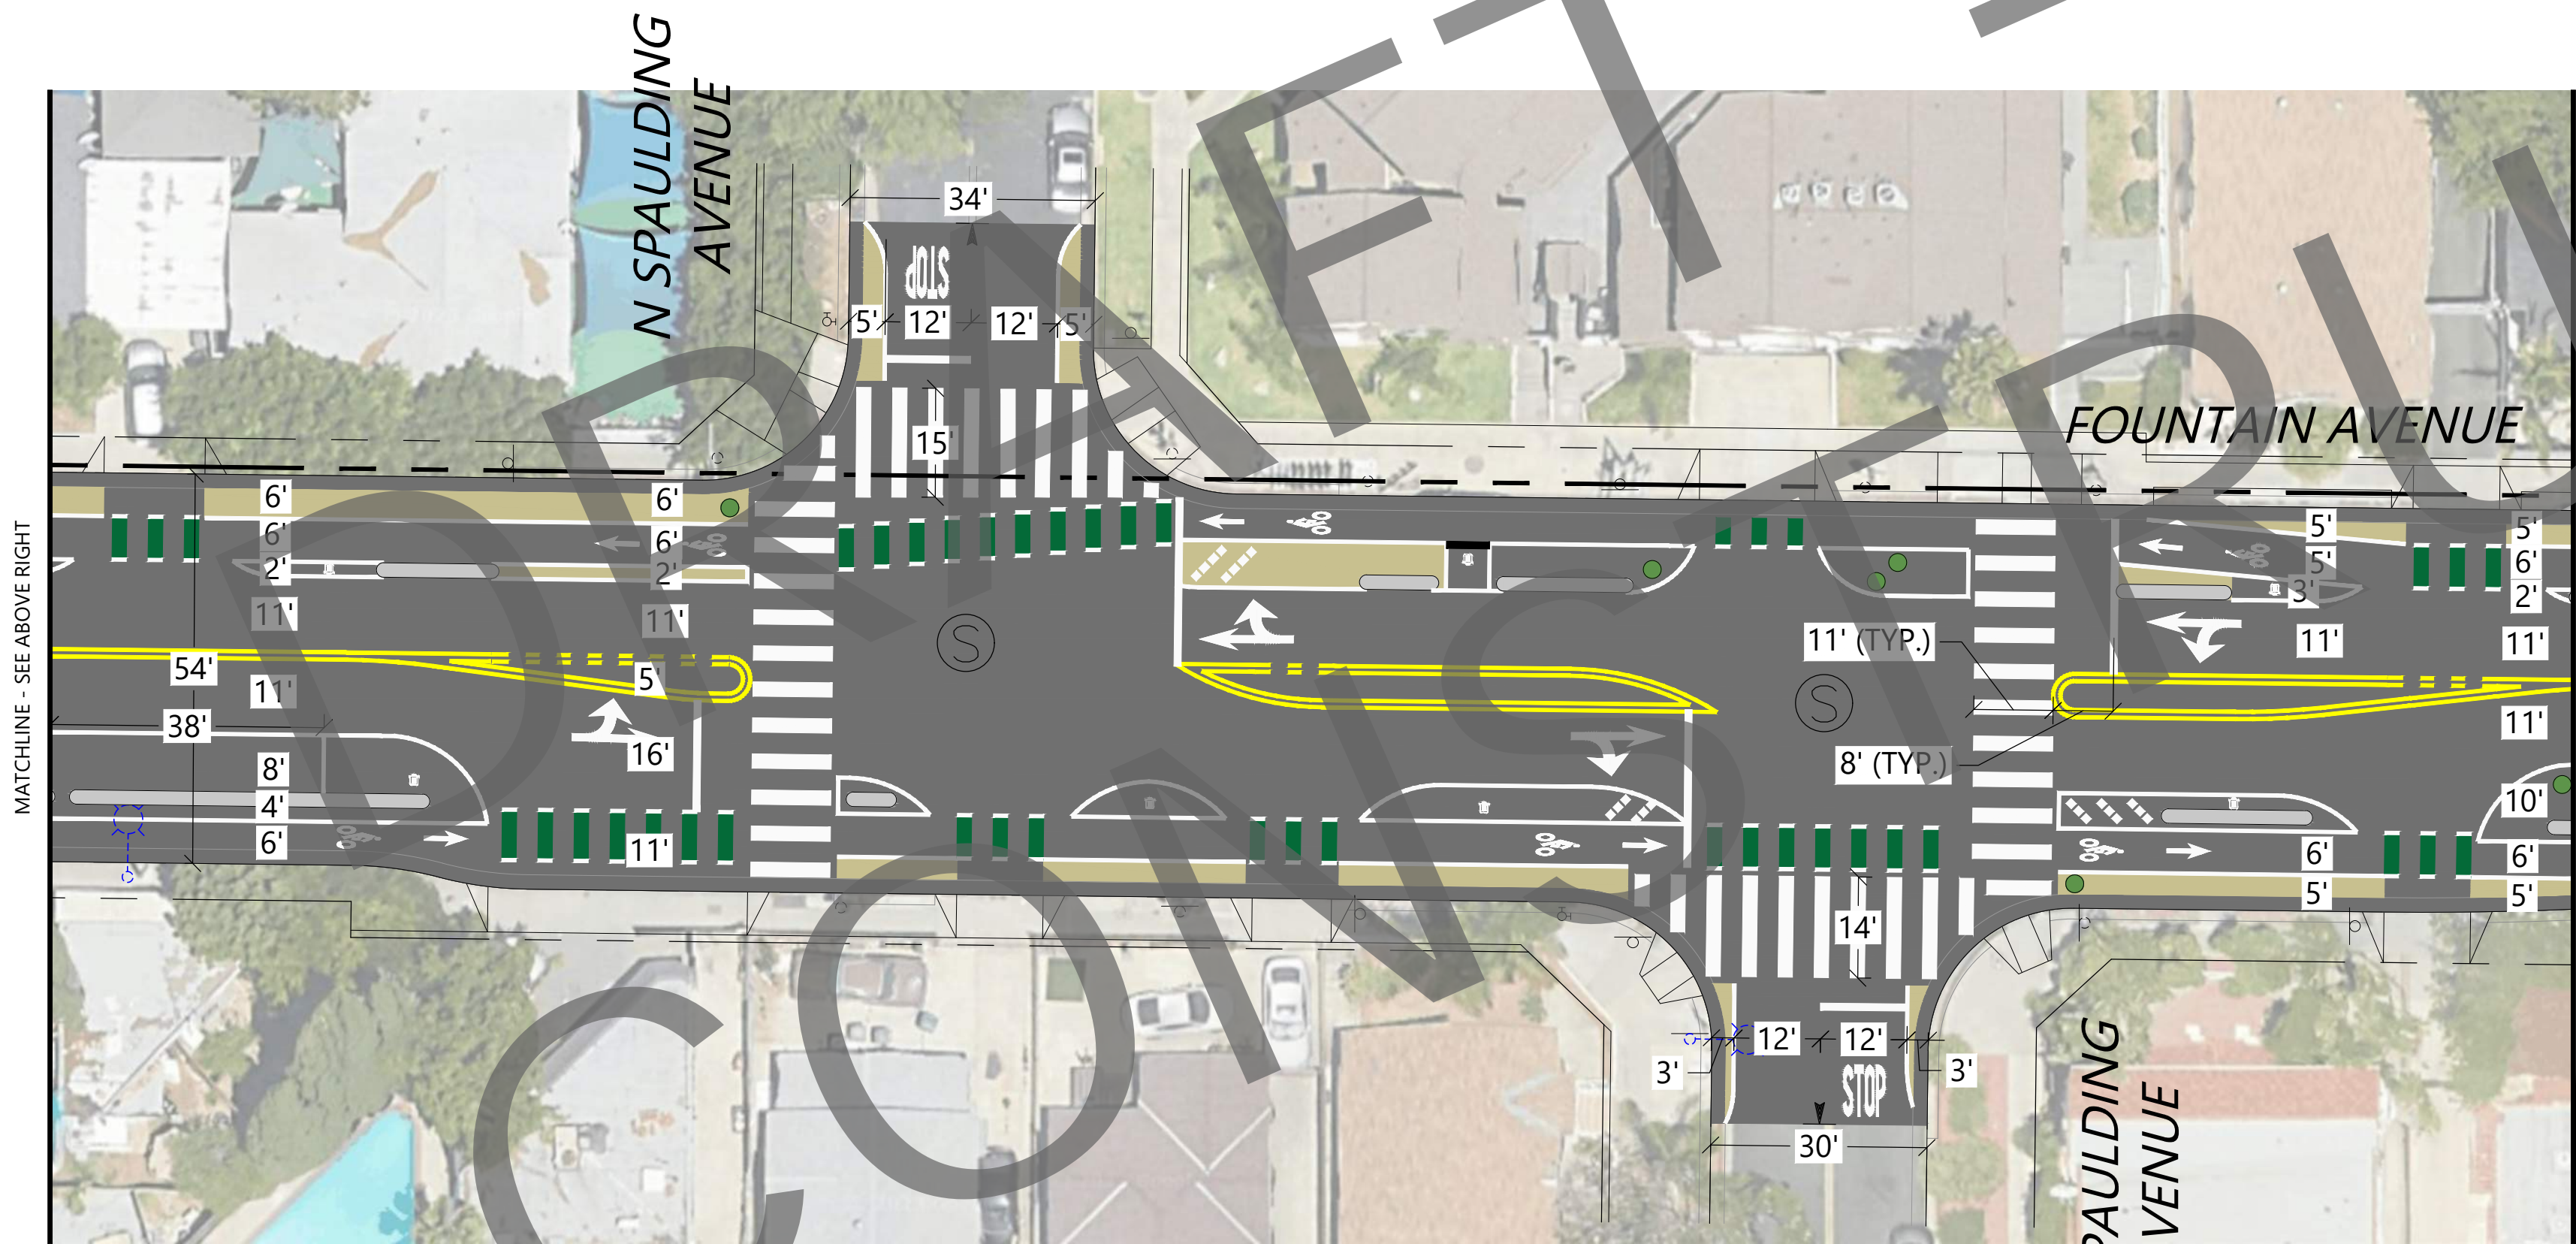


PROPOSED PLAN  
1"=20'

NOTES:

WAYFINDING & SIGNAGE NOT SHOWN.

EXACT QUANTITY/PLACEMENT OF PLANTERS, FLEX POSTS, AND TURN WEDGES ARE SUBJECT TO CHANGE.

PAINTED CURB EXTENSION AREAS ARE STILL BEING REFINED AND WILL LIKELY BE LIMITED TO JUST AT THE INTERSECTION. EXACT COLOR TO BE DETERMINED.

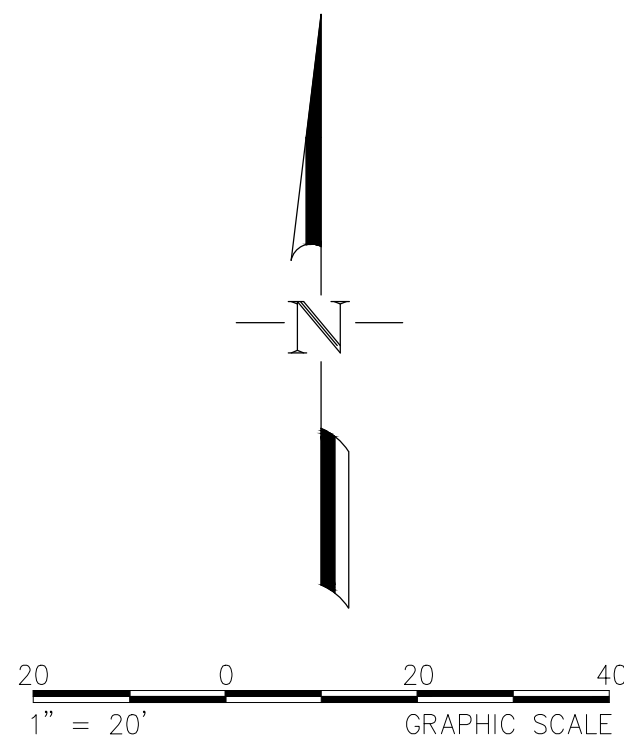

CONCEPTUAL - NOT FOR CONSTRUCTION. ADDITIONAL DETAILED ANALYSIS AND ENGINEERING DESIGN REQUIRED.


PLANS PREPARED BY: <b>Fehr &amp; Peers</b> 600 Wilshire Blvd Suite 1050 Los Angeles, CA 90017 (213) 261-9050		UNDER THE SUPERVISION OF: _____ DESIGN BY: _____ DATE _____ DRAWN BY: _____ CHECKED BY: _____	
---	--	--	--

REVISIONS			
NO.	DESCRIPTION	APP	DATE




CITY OF WEST HOLLYWOOD		
DEPARTMENT OF PUBLIC WORKS		
FOUNTAIN AVENUE IMPROVEMENTS PHASE 1		
SCALE: AS SHOWN	SHEET 8 OF 15	PLAN NO.



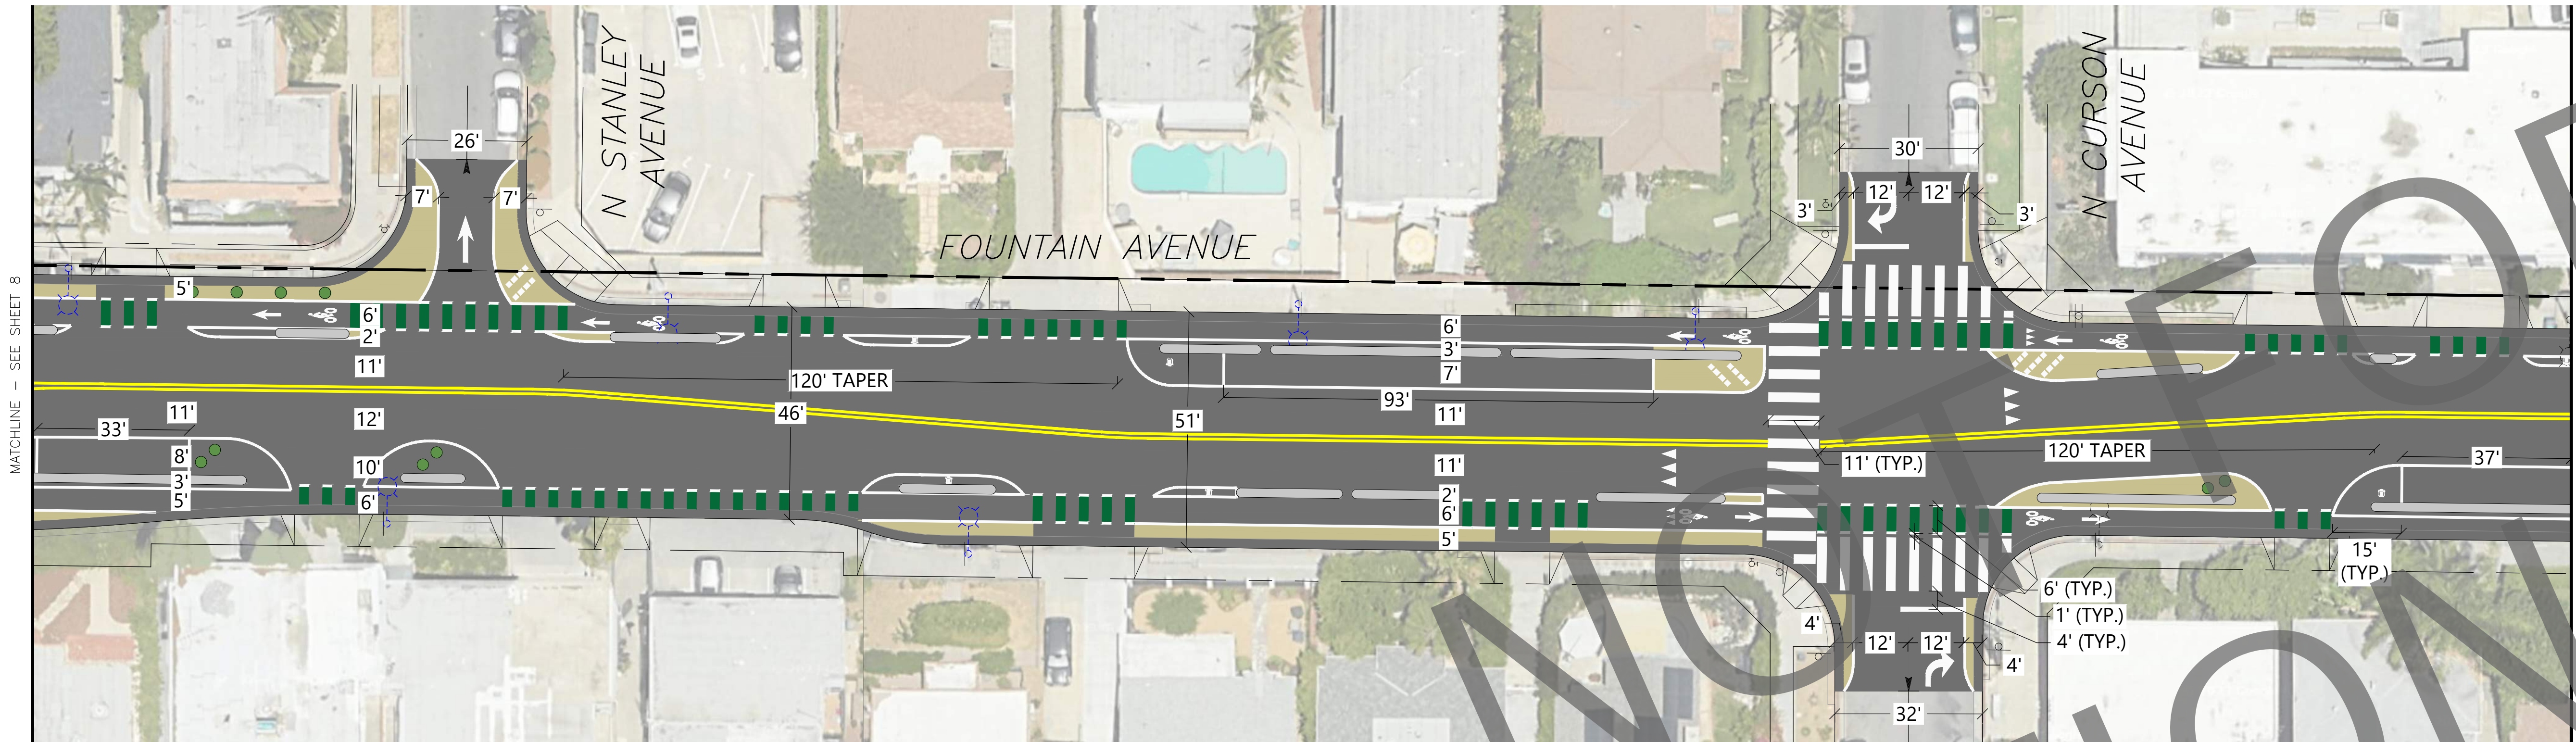

PROPOSED PLAN  
1"=20'

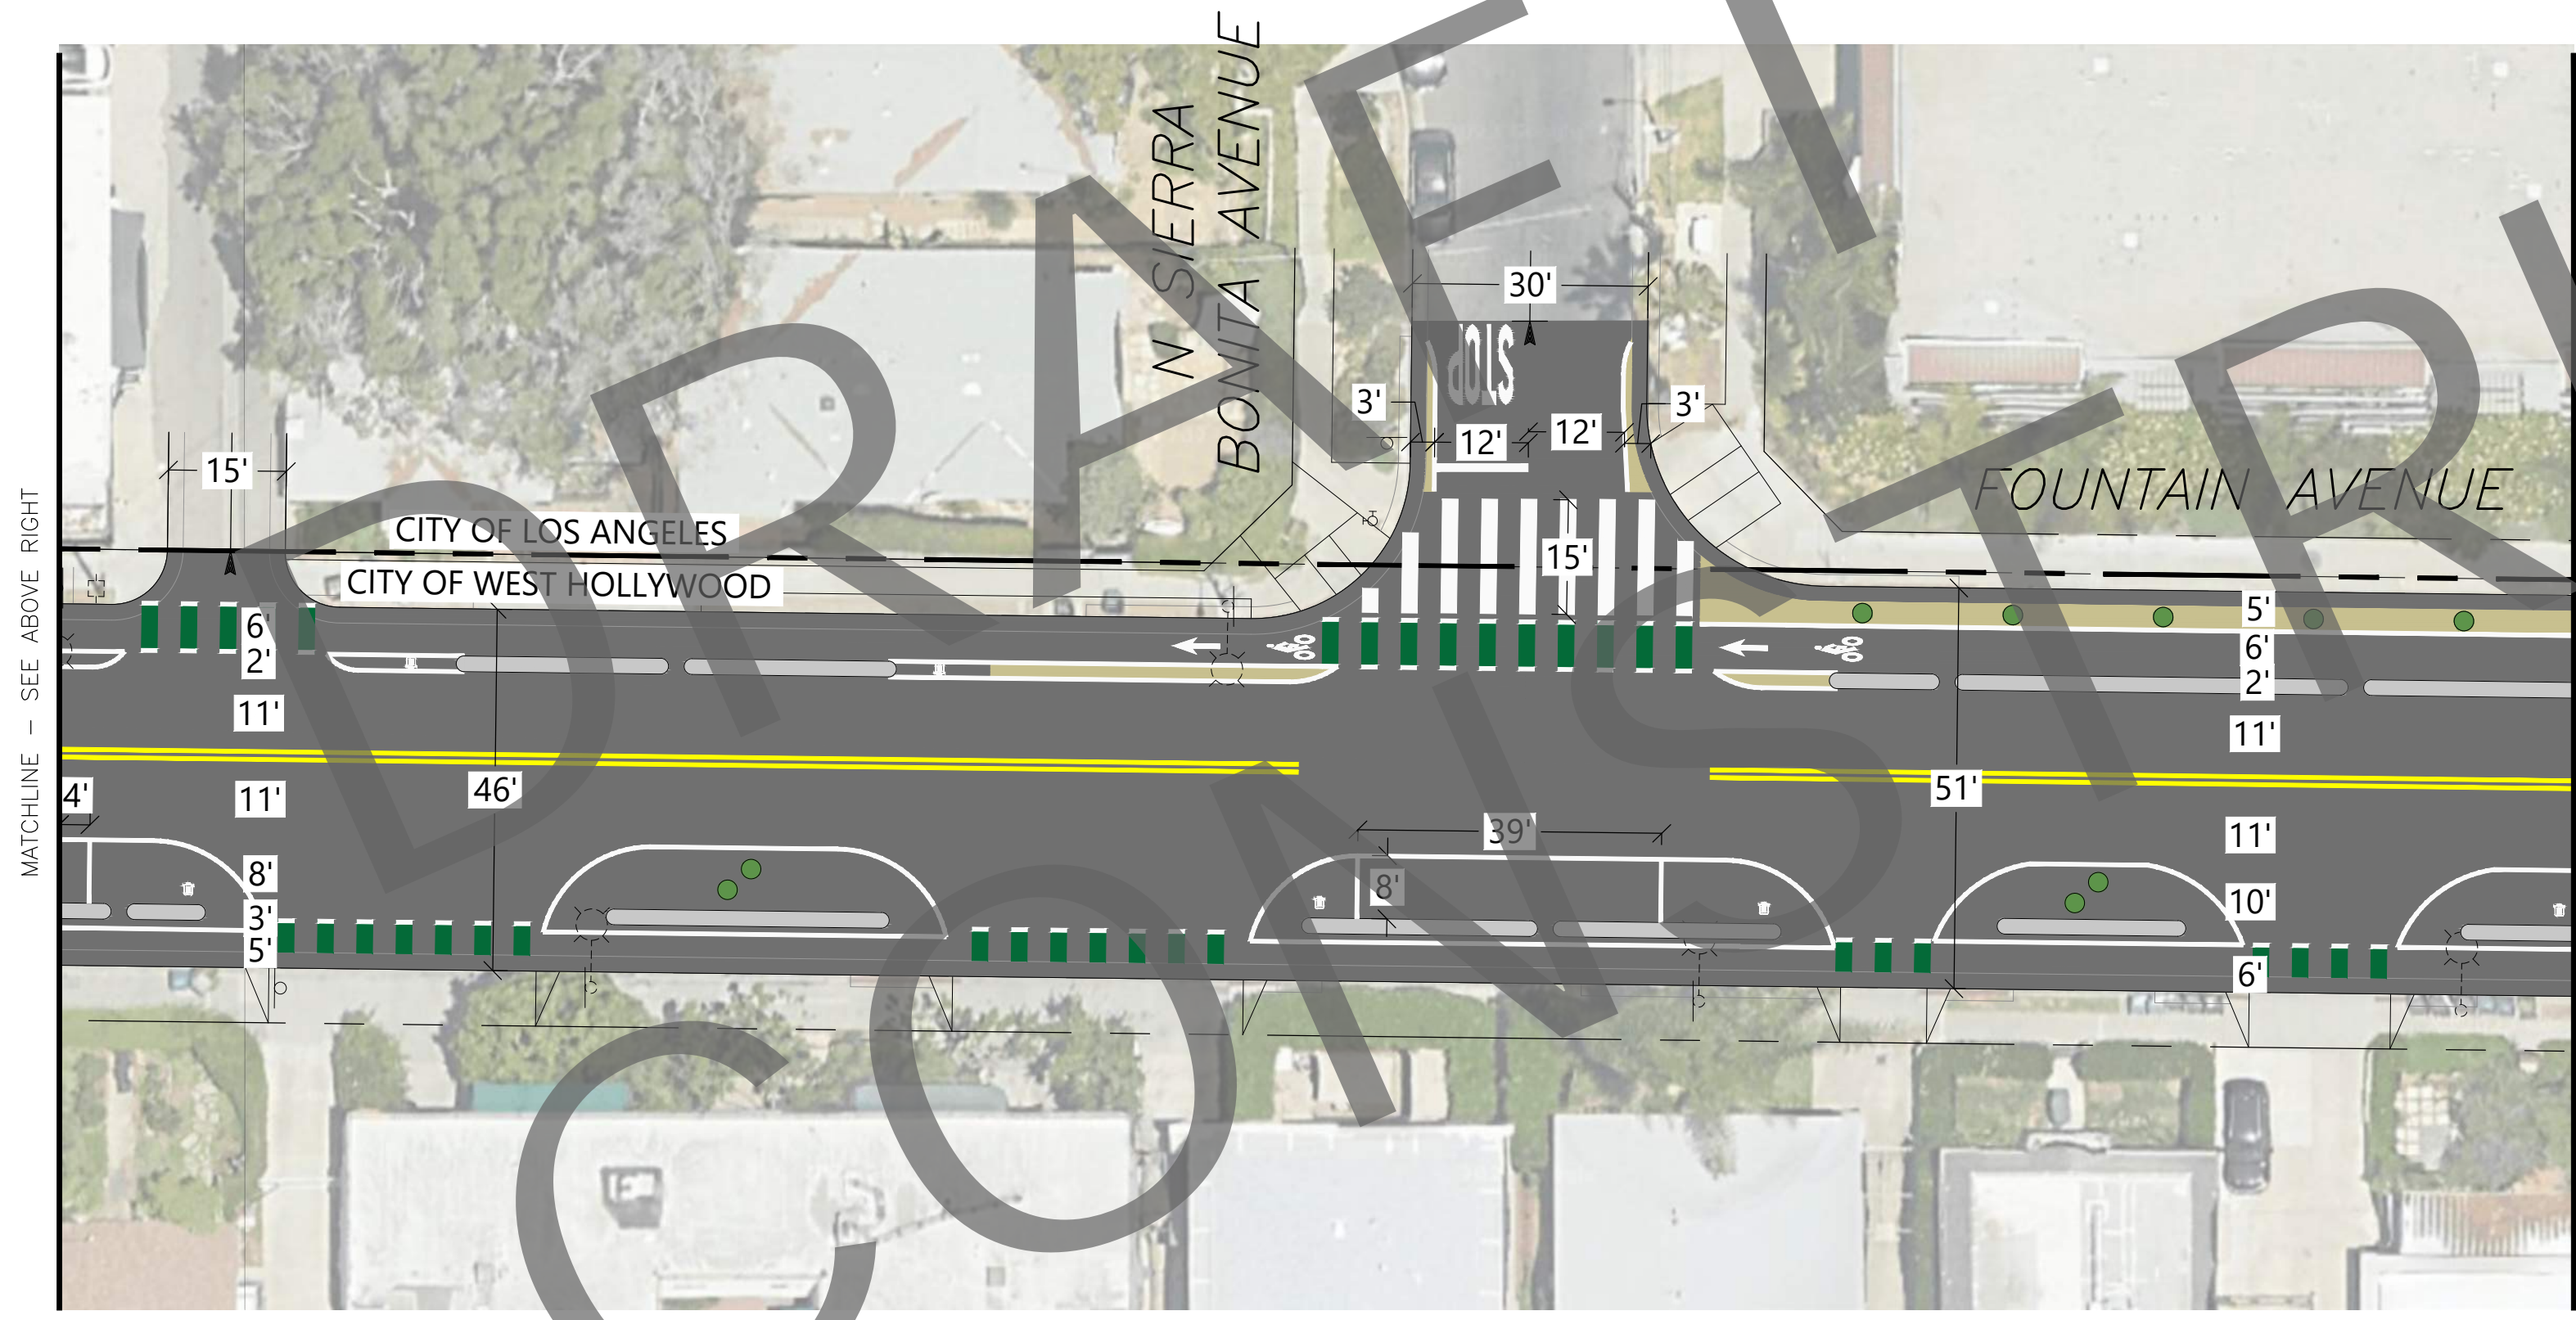


PROPOSED PLAN  
1"=20'

NOTES:

WAYFINDING & SIGNAGE NOT SHOWN.

EXACT QUANTITY/PLACEMENT OF PLANTERS, FLEX POSTS, AND TURN WEDGES ARE SUBJECT TO CHANGE.


PAINTED CURB EXTENSION AREAS ARE STILL BEING REFINED AND WILL LIKELY BE LIMITED TO JUST AT THE INTERSECTION. EXACT COLOR TO BE DETERMINED.

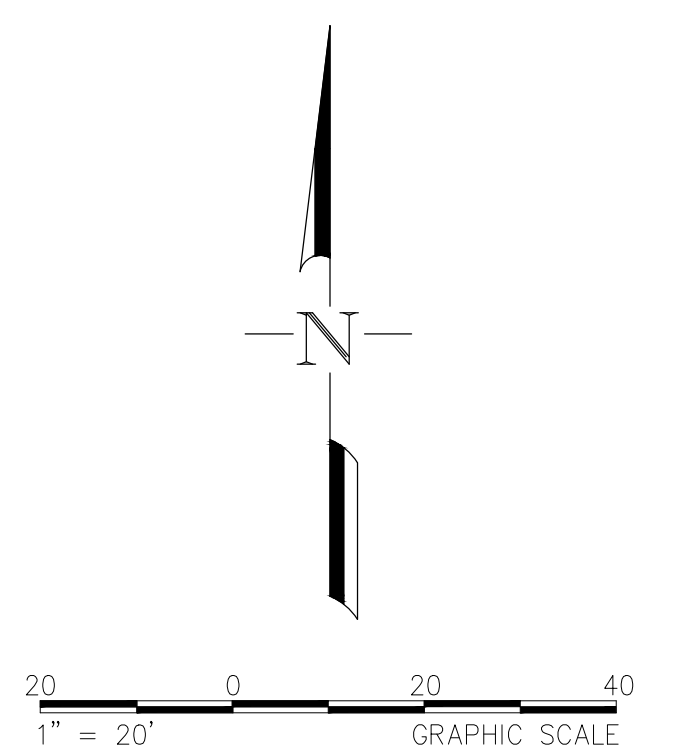

CONCEPTUAL - NOT FOR CONSTRUCTION. ADDITIONAL DETAILED ANALYSIS AND ENGINEERING DESIGN REQUIRED.


PLANS PREPARED BY: <b>Fehr &amp; Peers</b> 600 Wilshire Blvd Suite 1050 Los Angeles, CA 90017 (213) 261-9050					
UNDER THE SUPERVISION OF: _____ DESIGN BY: _____ DATE _____					
DRAWN BY: _____			CHECKED BY: _____		

REVISIONS			
NO.	DESCRIPTION	APP	DATE

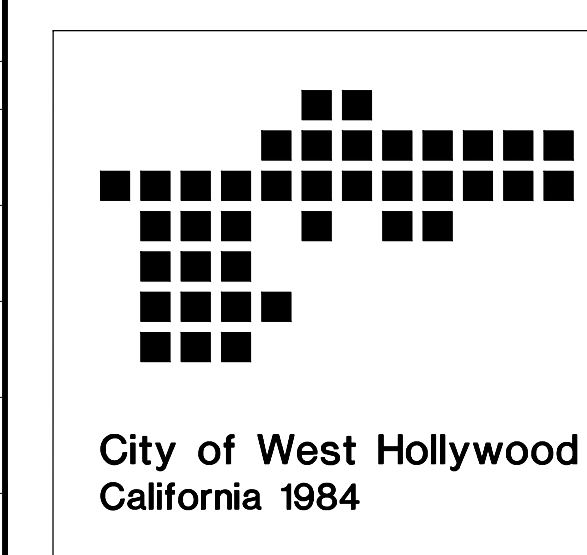


<b>CITY OF WEST HOLLYWOOD</b>		
DEPARTMENT OF PUBLIC WORKS		
<b>FOUNTAIN AVENUE IMPROVEMENTS PHASE 1</b>		
SCALE: AS SHOWN	SHEET <b>9</b> OF <b>15</b>	PLAN NO.



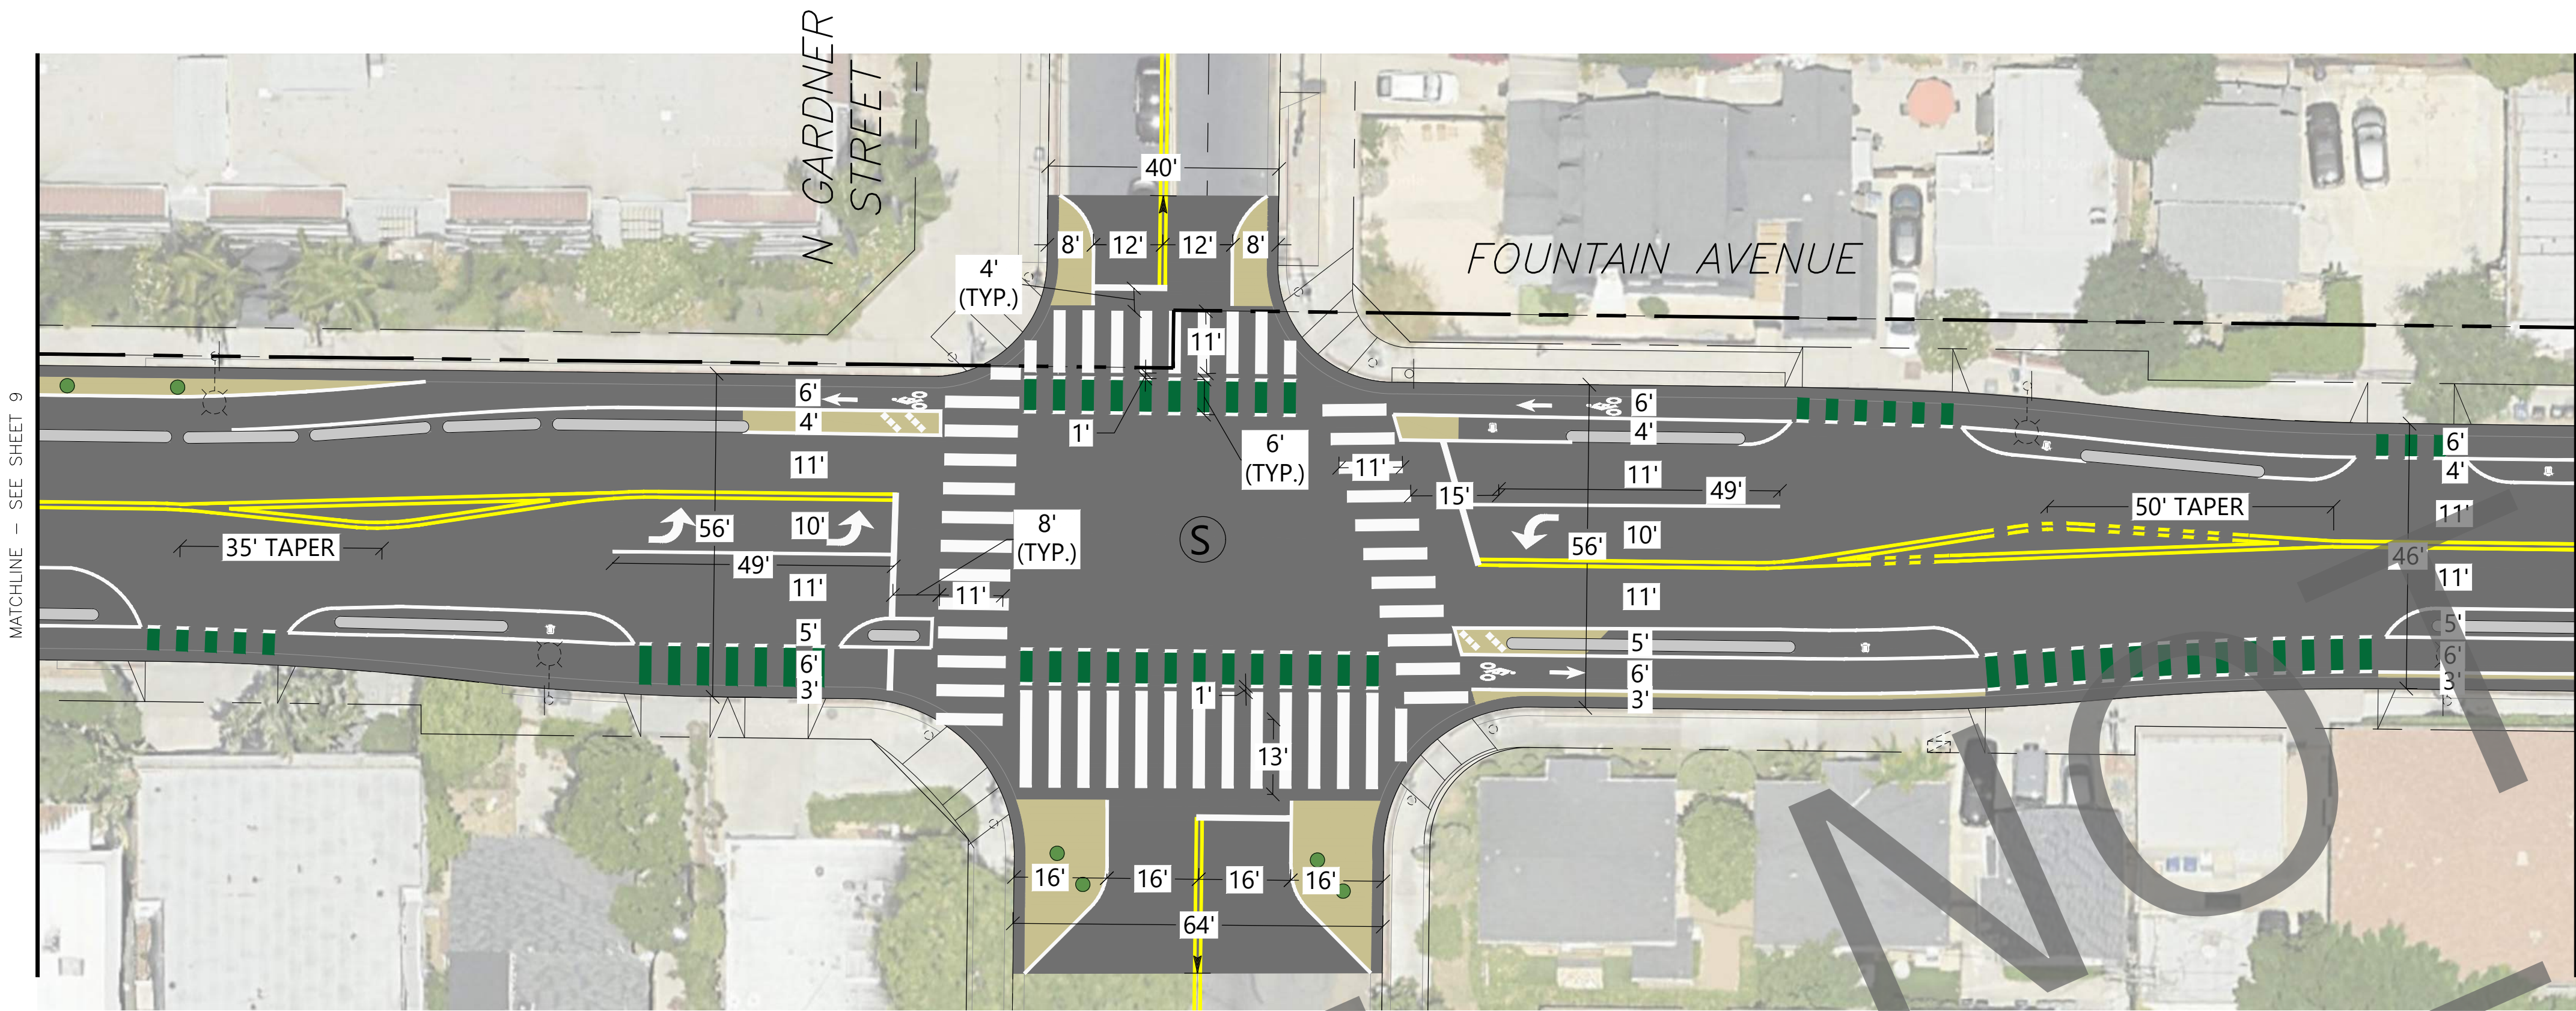

PROPOSED PLAN  
1"=20'

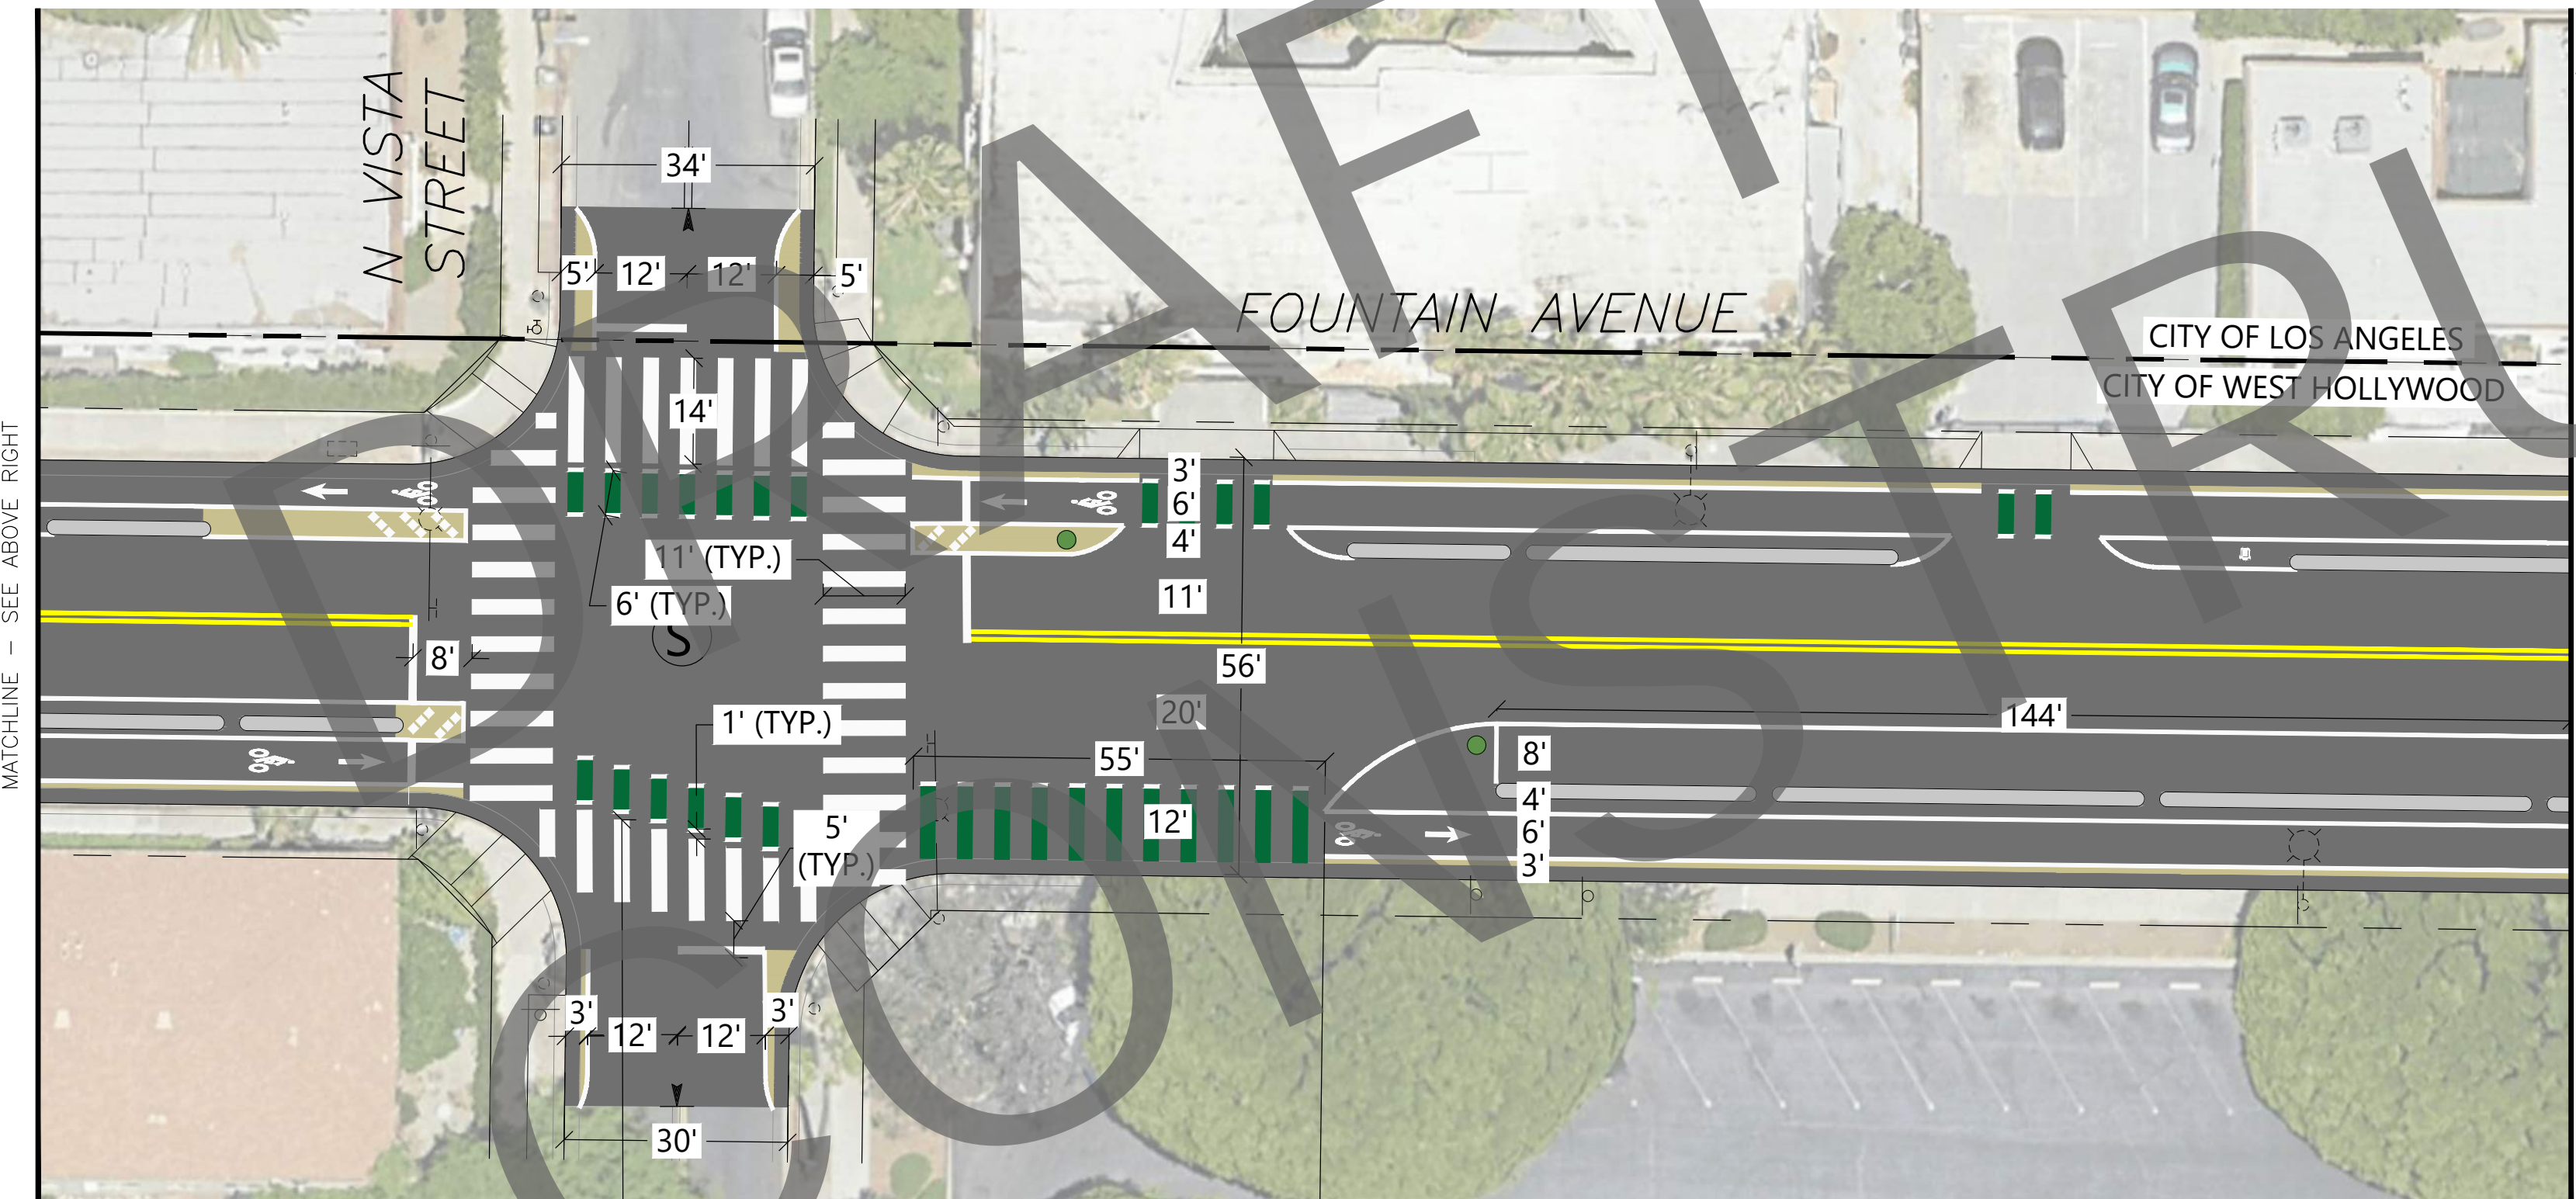


NOTES:

WAYFINDING & SIGNAGE NOT SHOWN.

EXACT QUANTITY/PLACEMENT OF PLANTERS, FLEX POSTS, AND TURN WEDGES ARE SUBJECT TO CHANGE.

PAINTED CURB EXTENSION AREAS ARE STILL BEING REFINED AND WILL LIKELY BE LIMITED TO JUST AT THE INTERSECTION. EXACT COLOR TO BE DETERMINED.

PROPOSED PLAN  
1"=20'

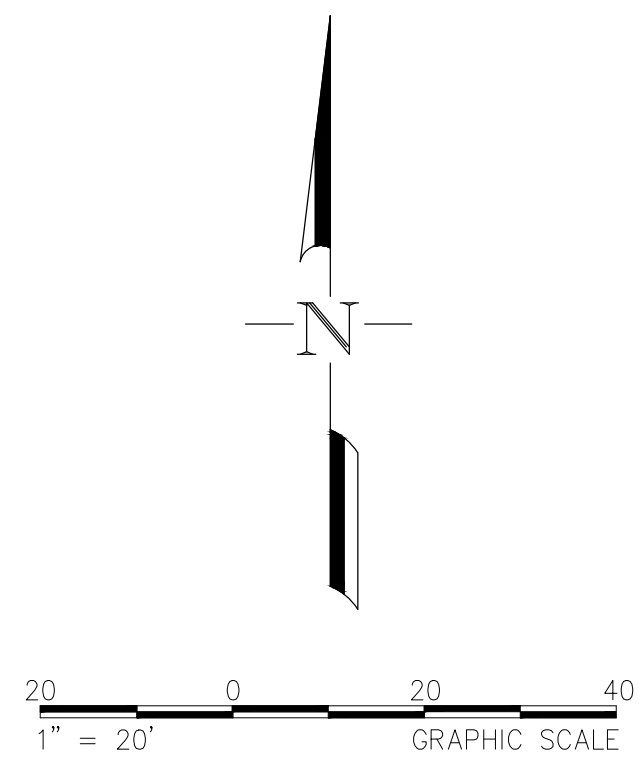

CONCEPTUAL - NOT FOR CONSTRUCTION. ADDITIONAL DETAILED ANALYSIS AND ENGINEERING DESIGN REQUIRED.



PLANS PREPARED BY: <b>Fehr &amp; Peers</b> 600 Wilshire Blvd. Los Angeles, CA 90017 Suite 1050 (213) 261-9050		
UNDER THE SUPERVISION OF: _____ DESIGN BY: _____ DATE: _____		CHECKED BY: _____

REVISIONS			
NO.	DESCRIPTION	APP	DATE



CITY OF WEST HOLLYWOOD		
DEPARTMENT OF PUBLIC WORKS		
FOUNTAIN AVENUE IMPROVEMENTS PHASE 1		
SCALE: AS SHOWN	SHEET 10 OF 15	PLAN NO.



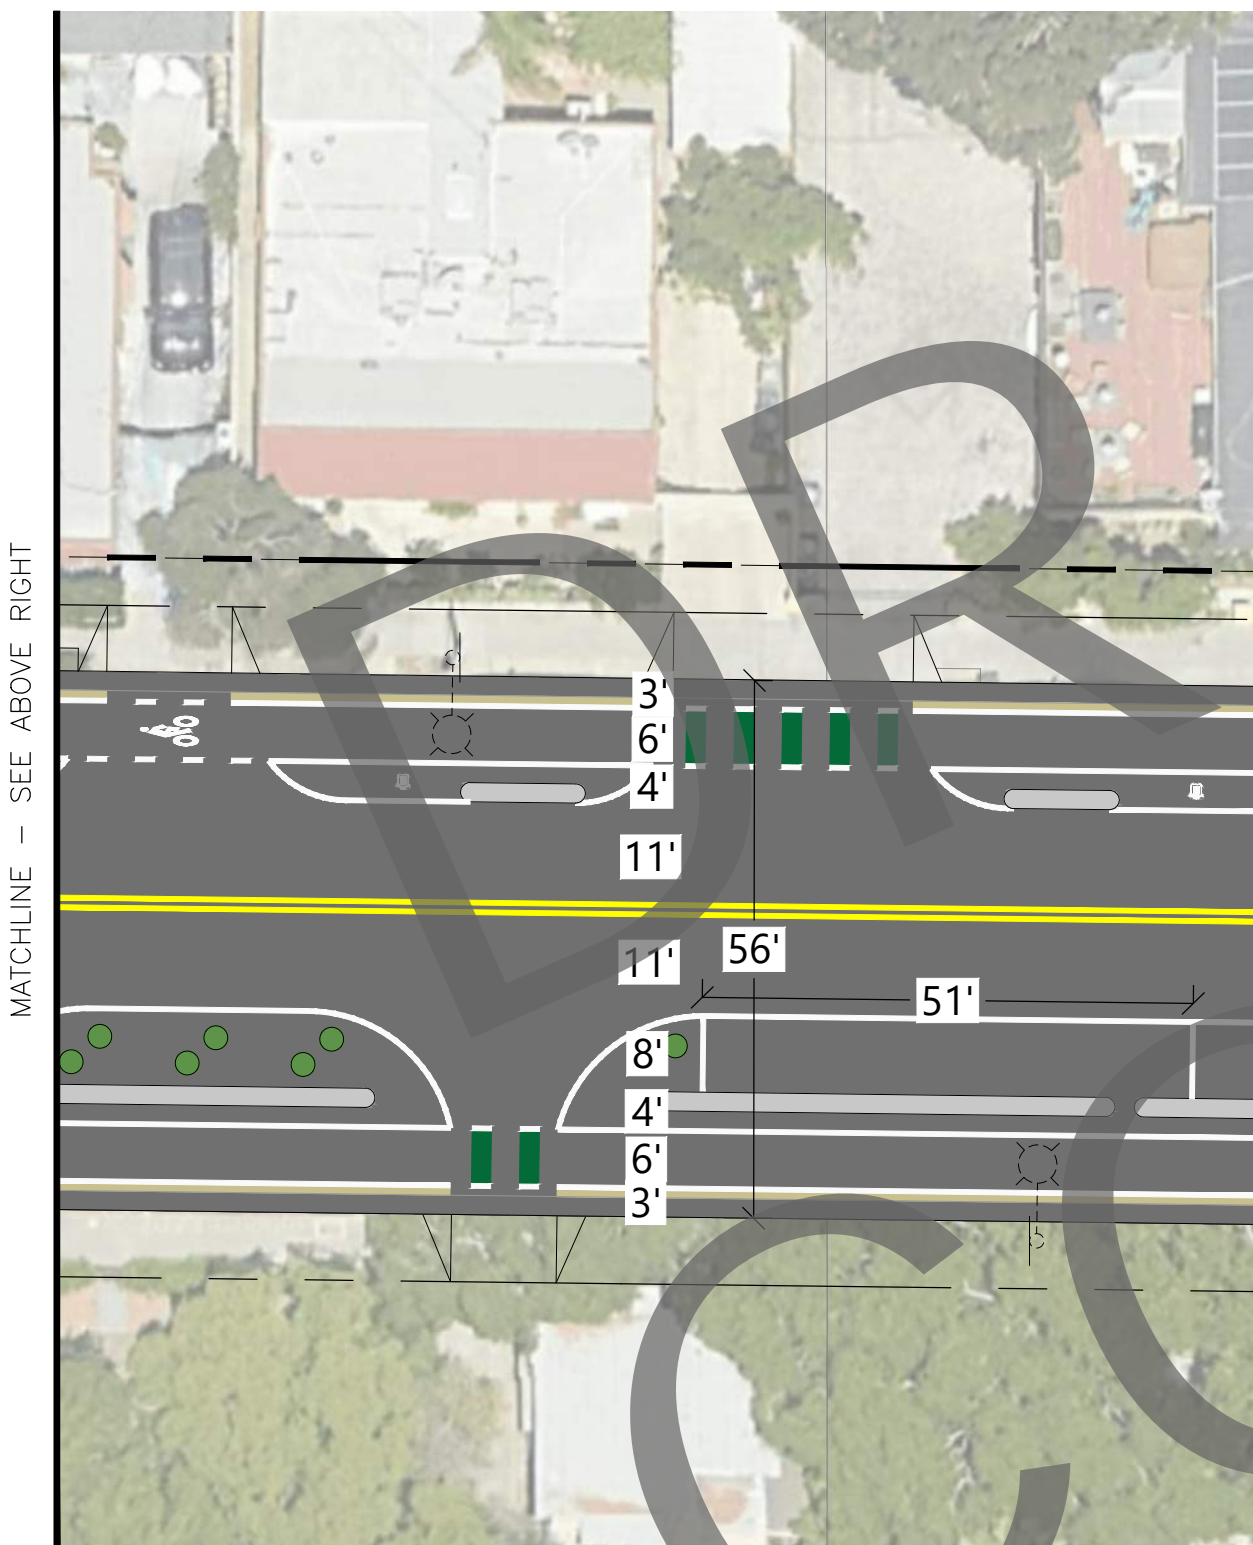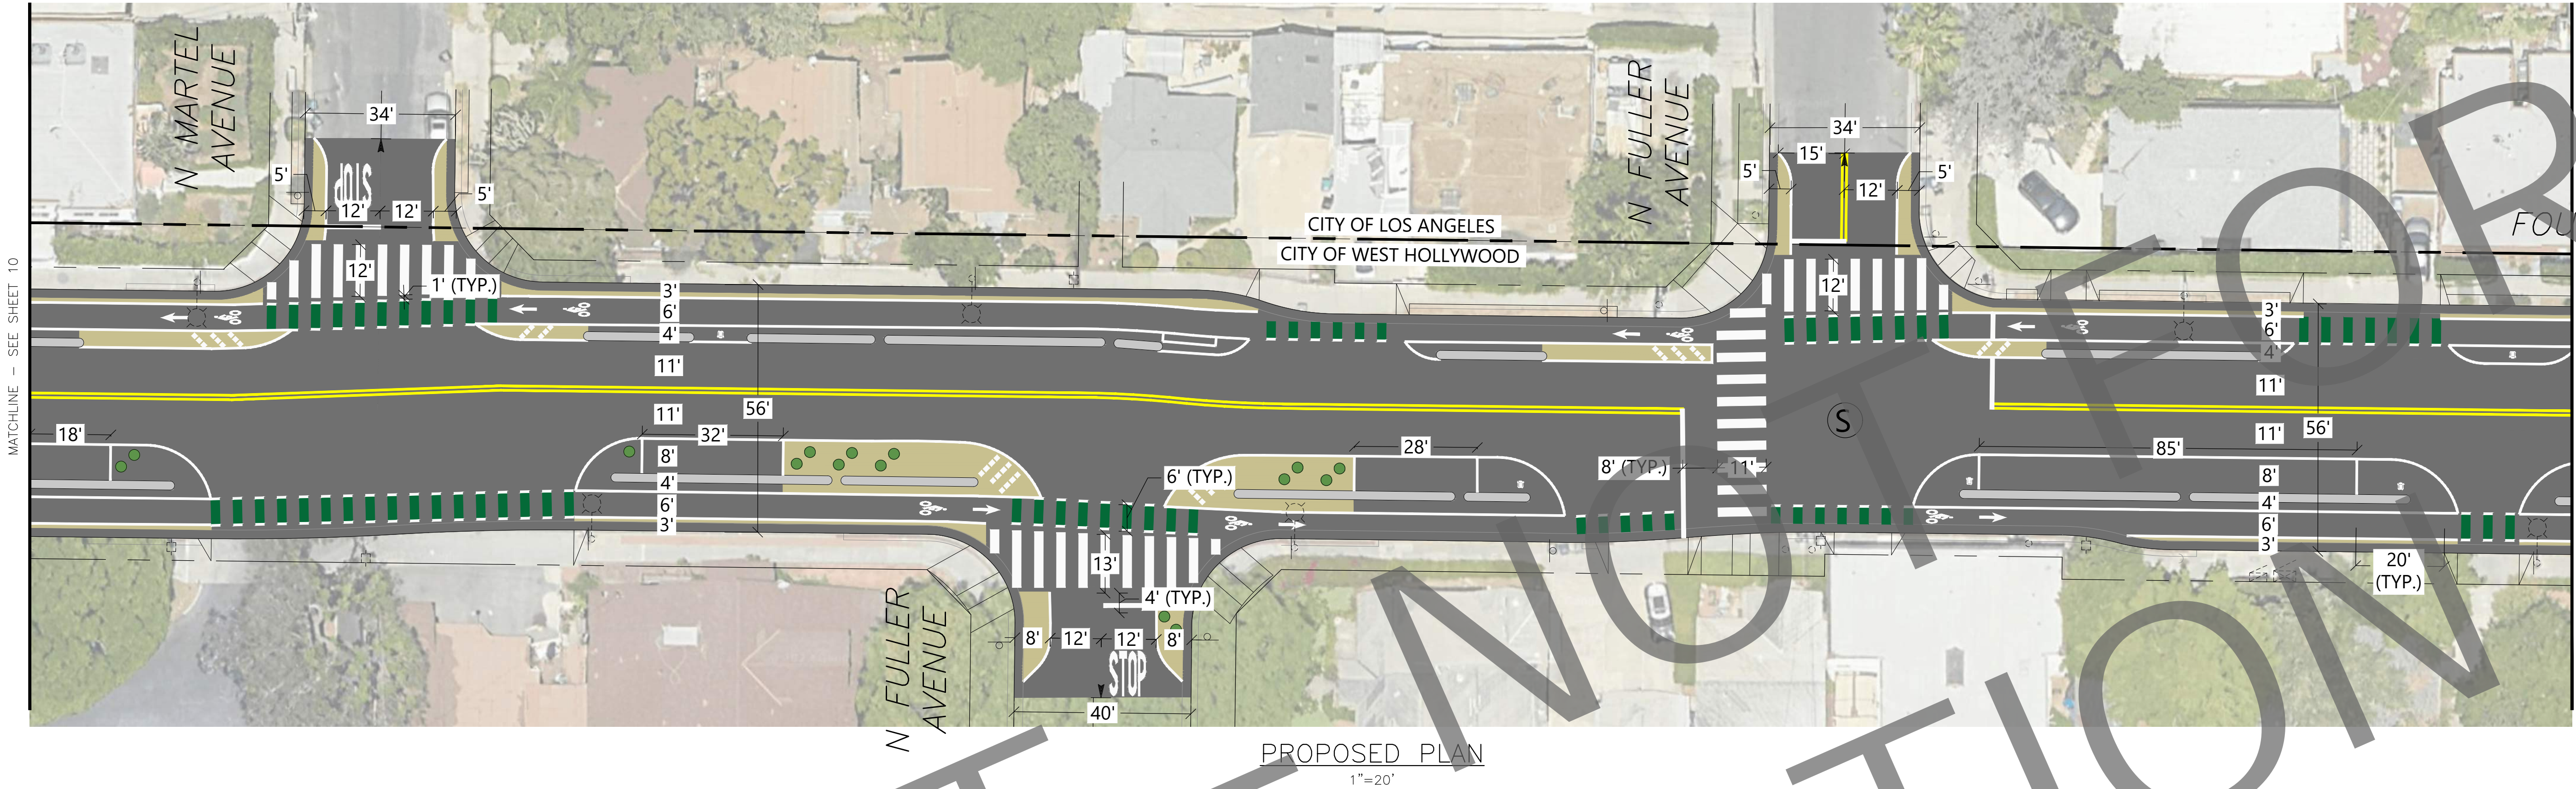


#### NOTES

WAYFINDING & SIGNAGE NOT SHOWN.

EXACT QUANTITY/PLACEMENT OF PLANTERS, FLEX POSTS, AND TURN WEDGES ARE SUBJECT TO CHANGE.

PAINTED CURB EXTENSION AREAS ARE STILL BEING REFINED AND WILL LIKELY BE LIMITED TO JUST AT THE INTERSECTION. EXACT COLOR TO BE DETERMINED.


PROPOSED PLAN  
1"=20'

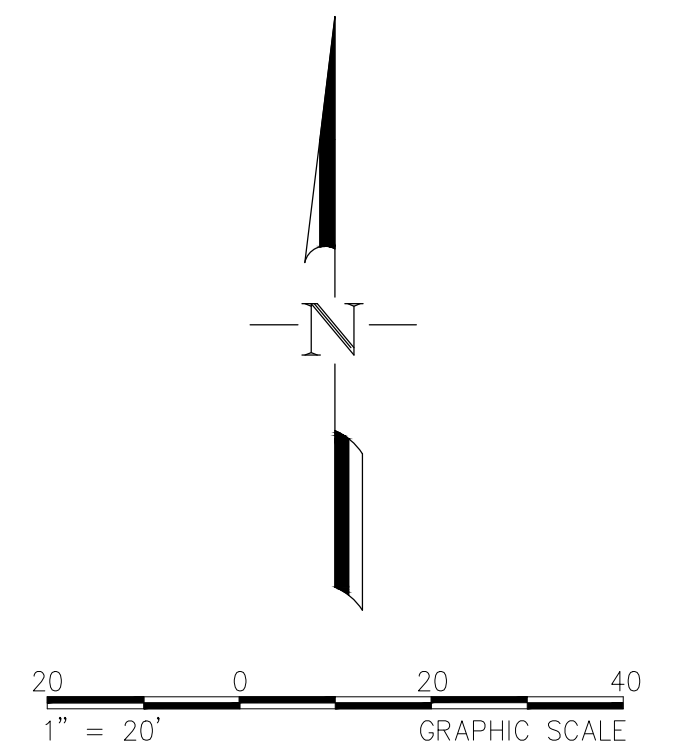

 CONCEPTUAL - NOT FOR CONSTRUCTION. ADDITIONAL DETAILED ANALYSIS AND ENGINEERING DESIGN REQUIRED.


PLANS PREPARED BY: <b>Fehr &amp; Peers</b> 600 Wilshire Blvd Suite 1050 Los Angeles, CA 90017 (213) 261-9050		
UNDER THE SUPERVISION OF: _____ DESIGN BY: _____ DATE _____		CHECKED BY: _____

REVISIONS			
NO.	DESCRIPTION	APP	DATE

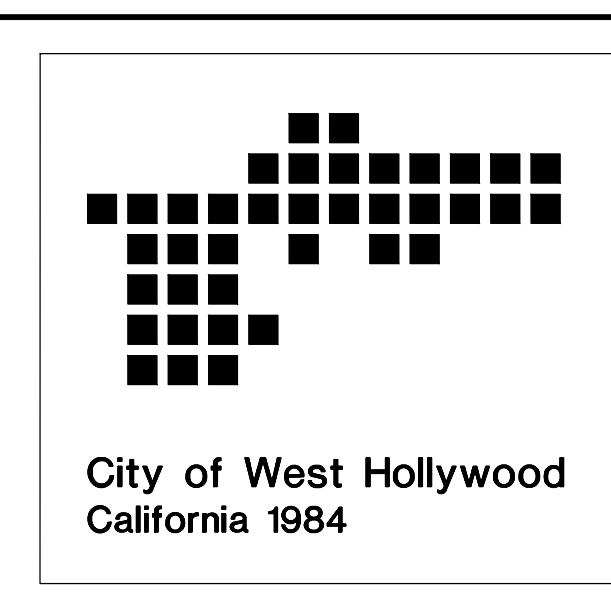


<b>CITY OF WEST HOLLYWOOD</b>		
DEPARTMENT OF PUBLIC WORKS		
<b>FOUNTAIN AVENUE IMPROVEMENTS PHASE 1</b>		
SCALE: AS SHOWN	SHEET <b>11</b> OF <b>15</b>	PLAN NO.



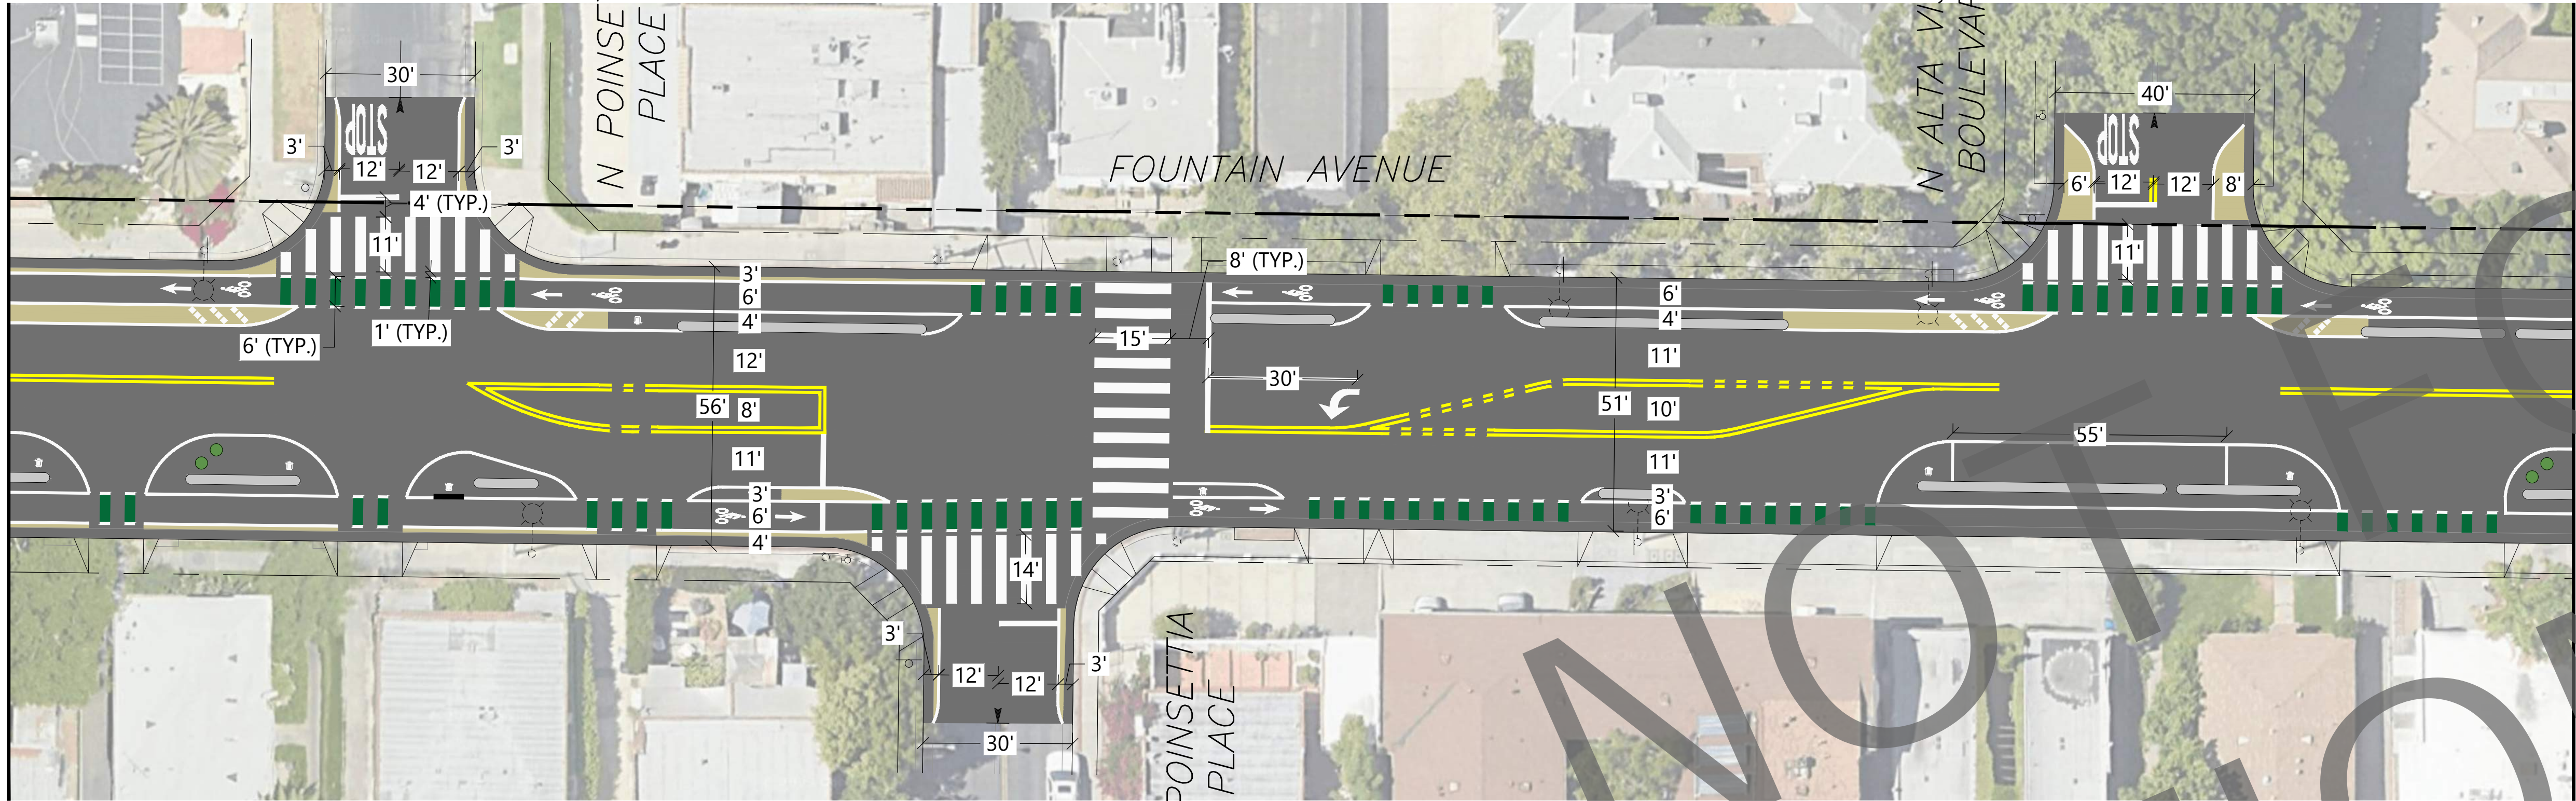


PROPOSED PLAN  
1"=20'

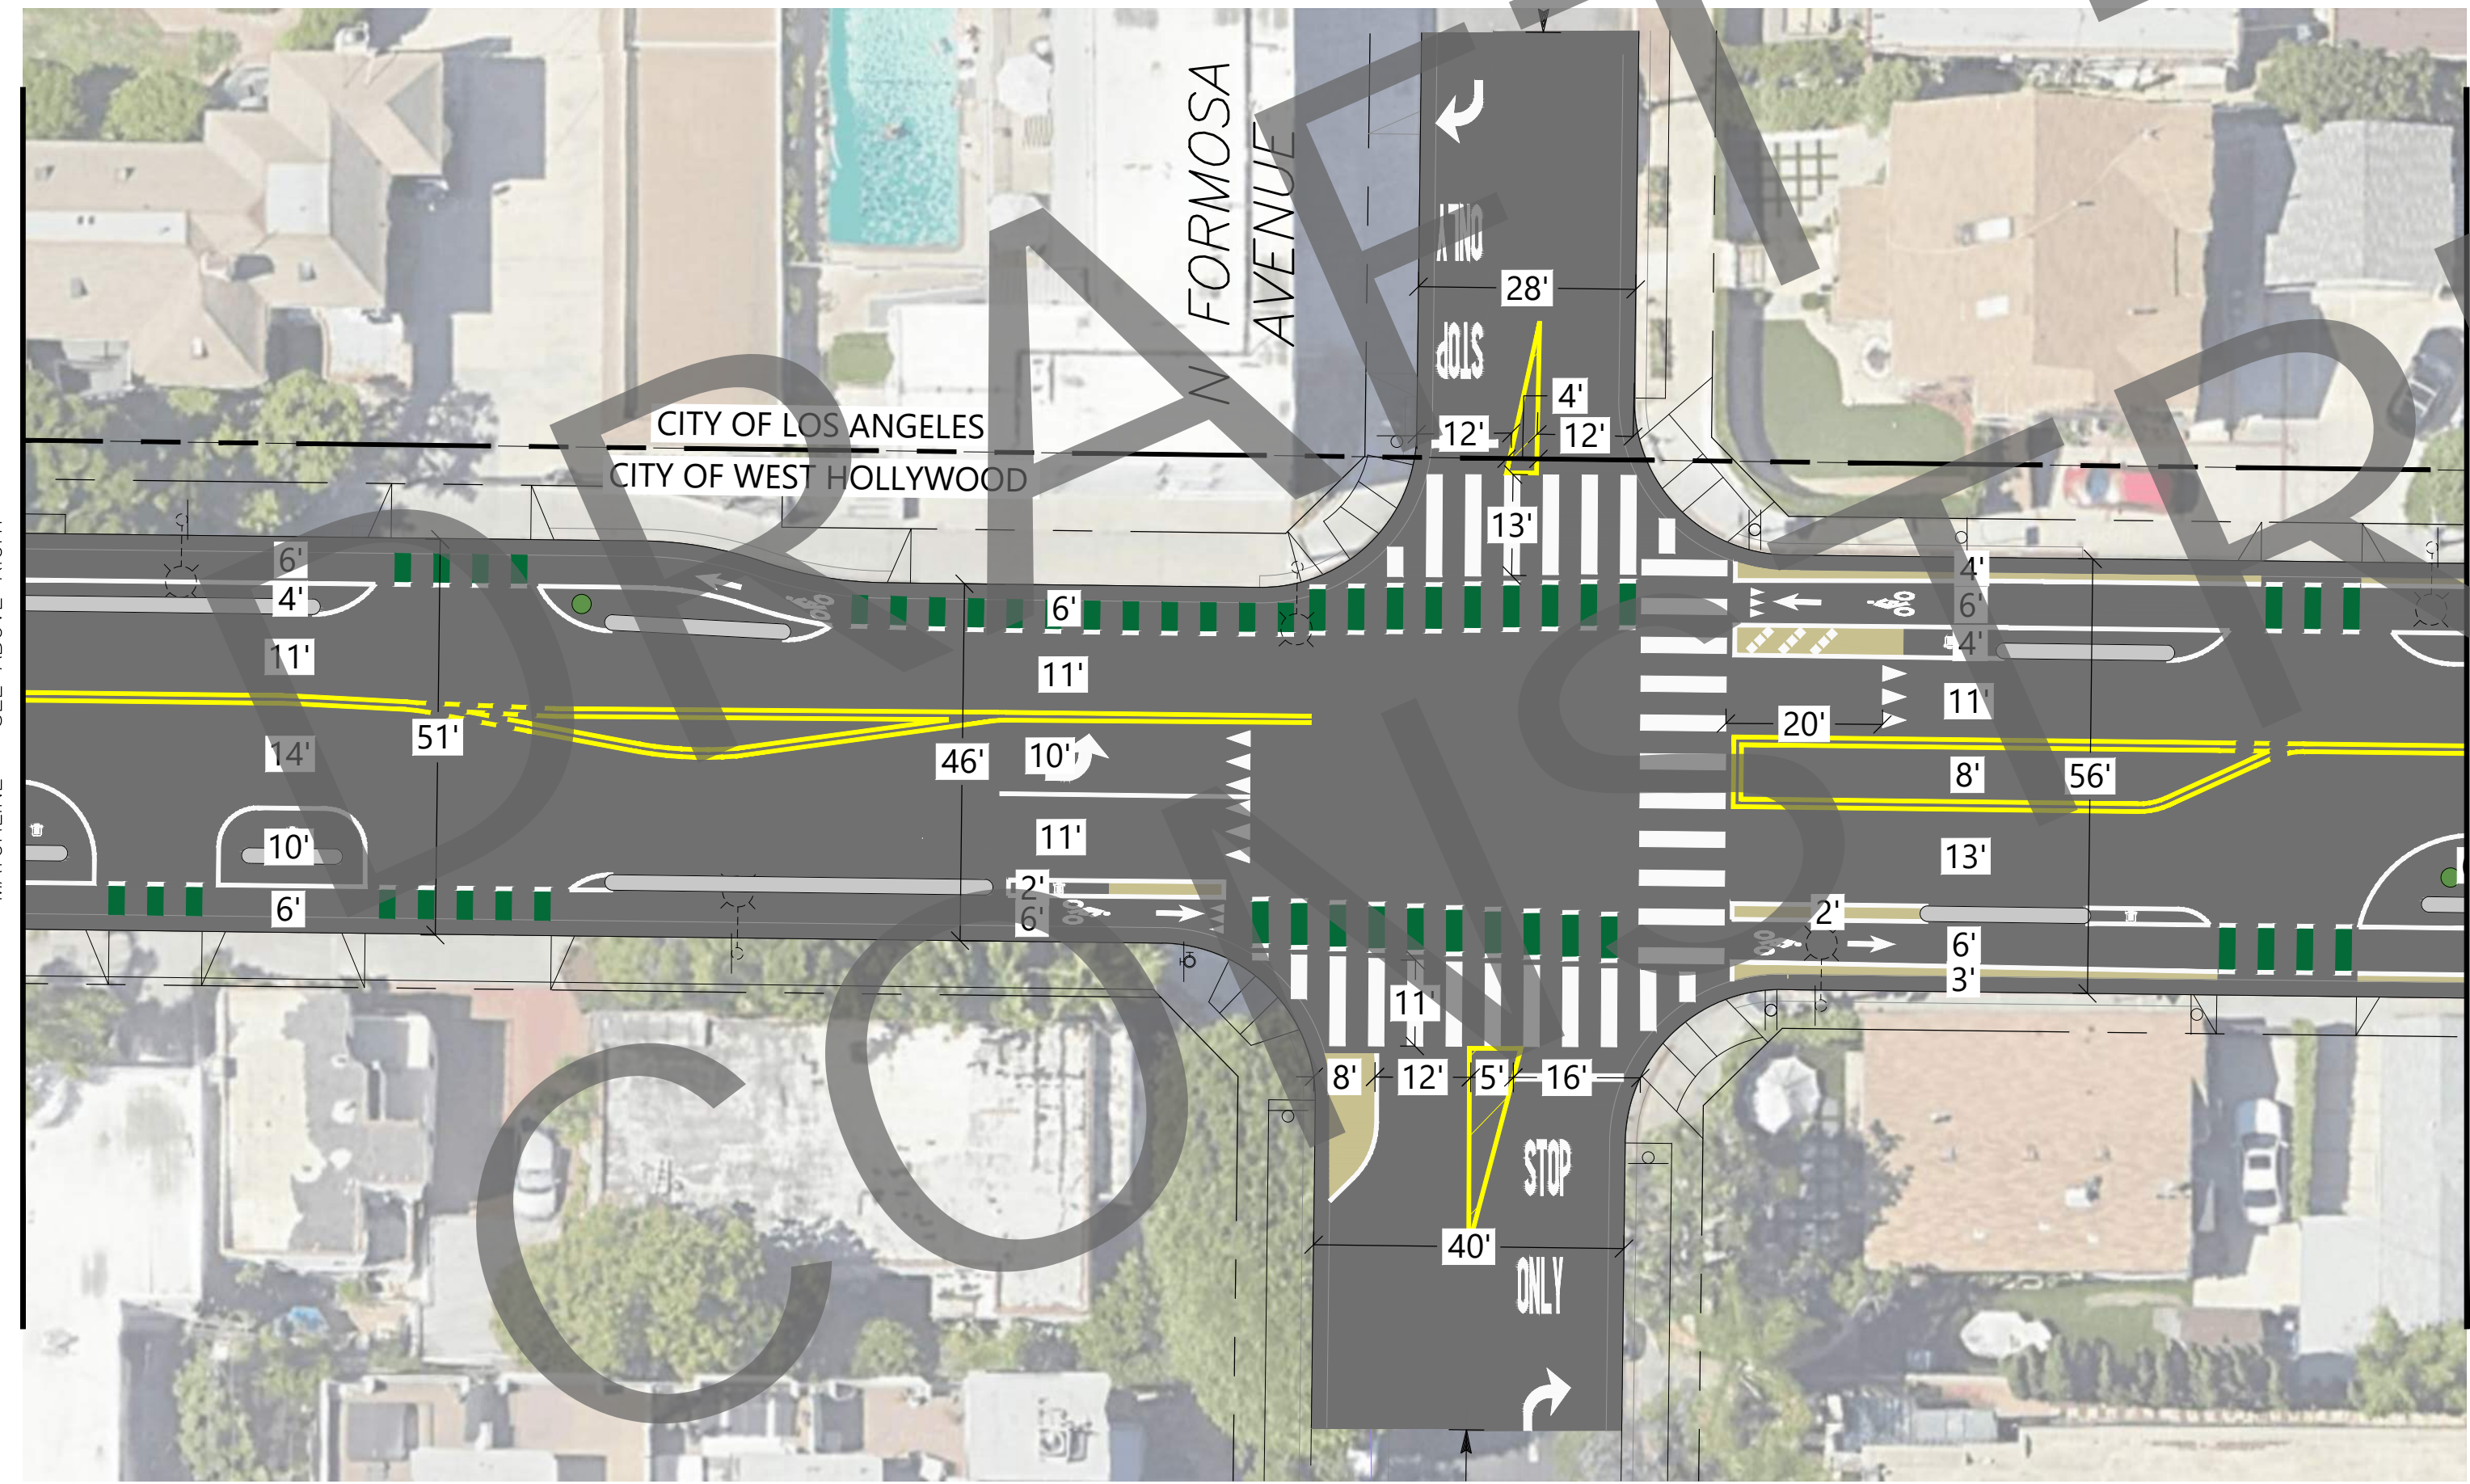

PROPOSED PLAN  
1"=20'

- NOTES:
- WAYFINDING & SIGNAGE NOT SHOWN.
  - EXACT QUANTITY/PLACEMENT OF PLANTERS, FLEX POSTS, AND TURN WEDGES ARE SUBJECT TO CHANGE.
  - PAINTED CURB EXTENSION AREAS ARE STILL BEING REFINED AND WILL LIKELY BE LIMITED TO JUST AT THE INTERSECTION. EXACT COLOR TO BE DETERMINED.

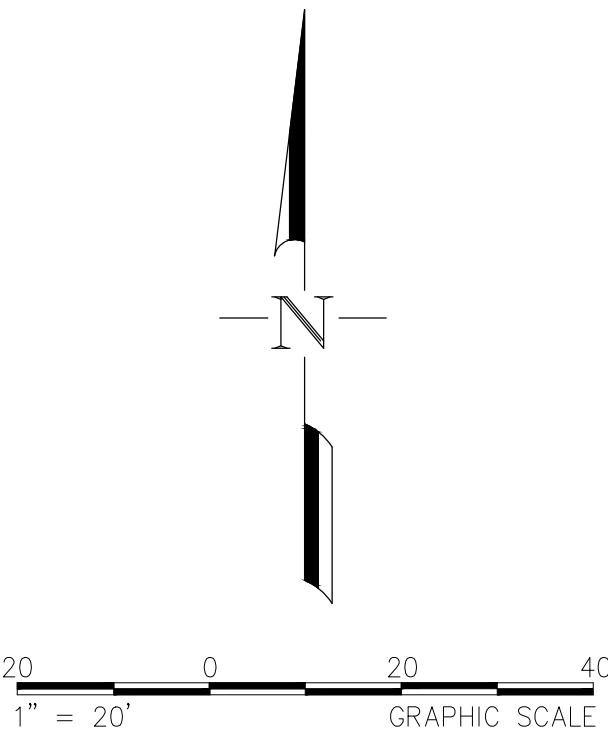

CONCEPTUAL - NOT FOR CONSTRUCTION. ADDITIONAL DETAILED ANALYSIS AND ENGINEERING DESIGN REQUIRED.

PLANS PREPARED BY:  
**Fehr & Peers**  
600 Wilshire Blvd  
Suite 1050  
Los Angeles, CA 90017  
(213) 261-9050

UNDER THE SUPERVISION OF:  
\_\_\_\_\_  
DESIGN BY: \_\_\_\_\_ DATE \_\_\_\_\_  
DRAWN BY: \_\_\_\_\_ CHECKED BY: \_\_\_\_\_

REVISIONS			
NO.	DESCRIPTION	APP	DATE




CITY OF WEST HOLLYWOOD

DEPARTMENT OF PUBLIC WORKS


FOUNTAIN AVENUE IMPROVEMENTS PHASE 1

SCALE: AS SHOWN    SHEET 12 OF 15    PLAN NO.




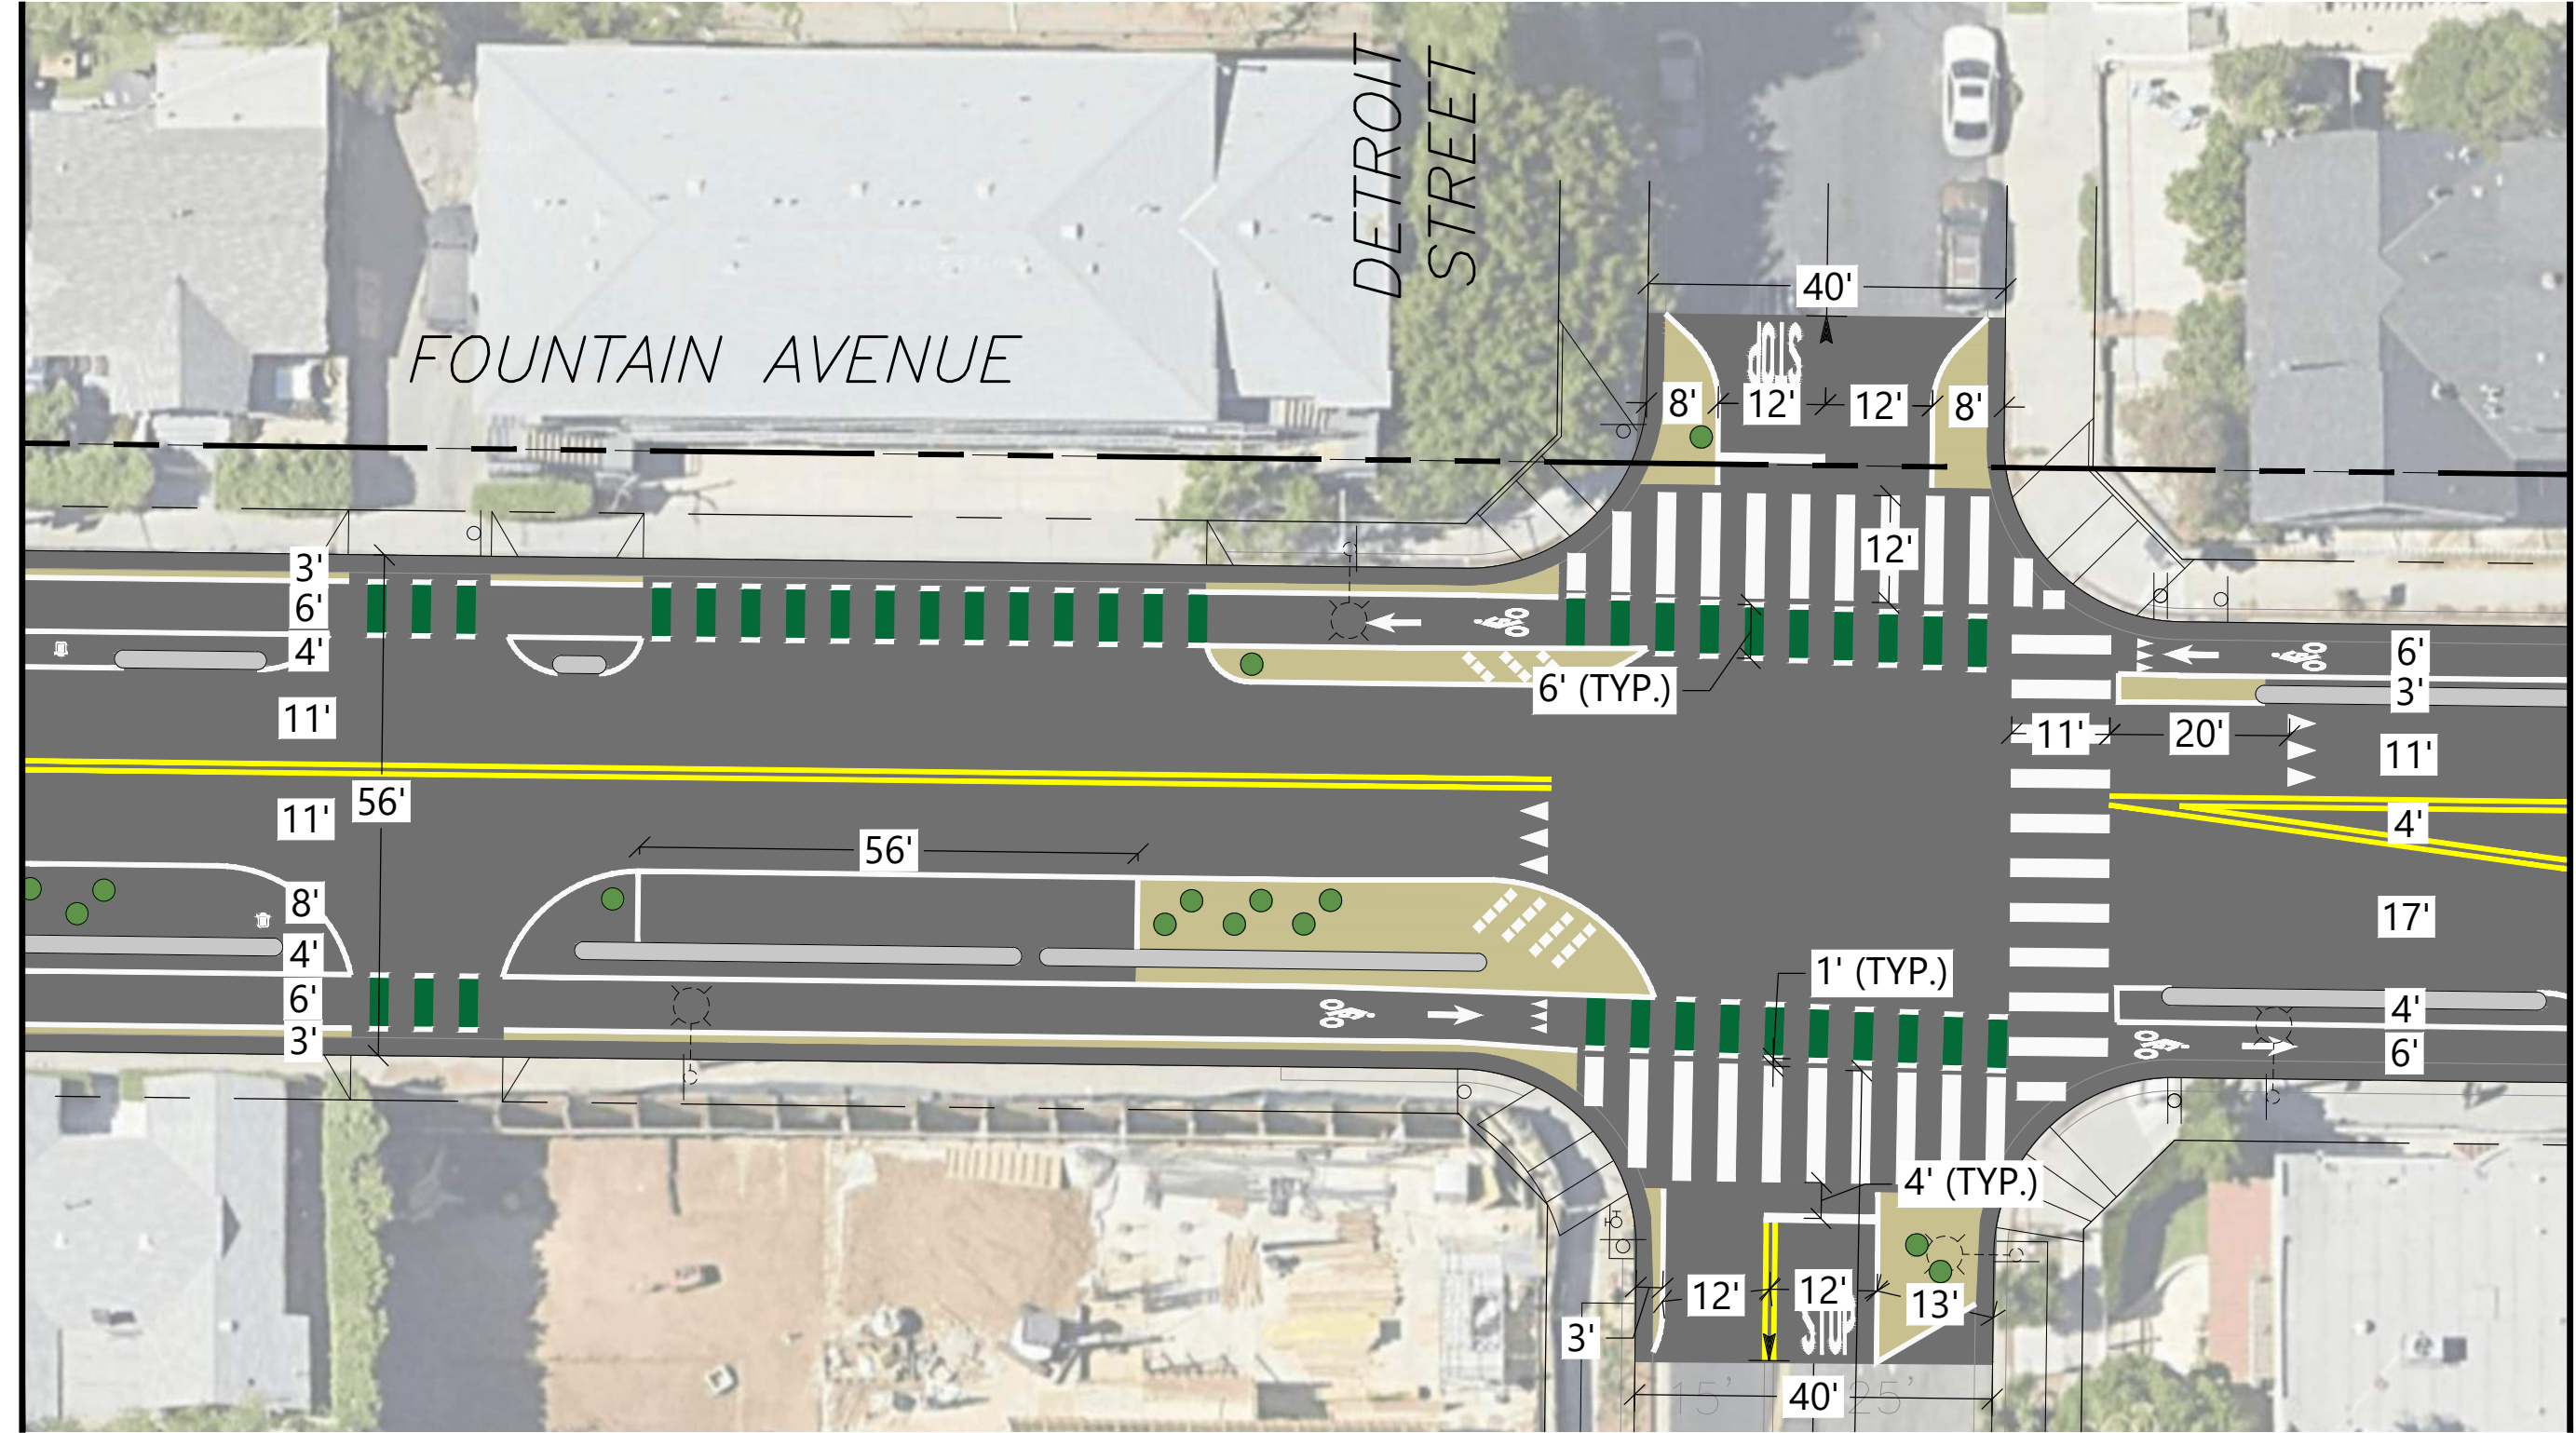

PROPOSED PLAN  
1"=20'

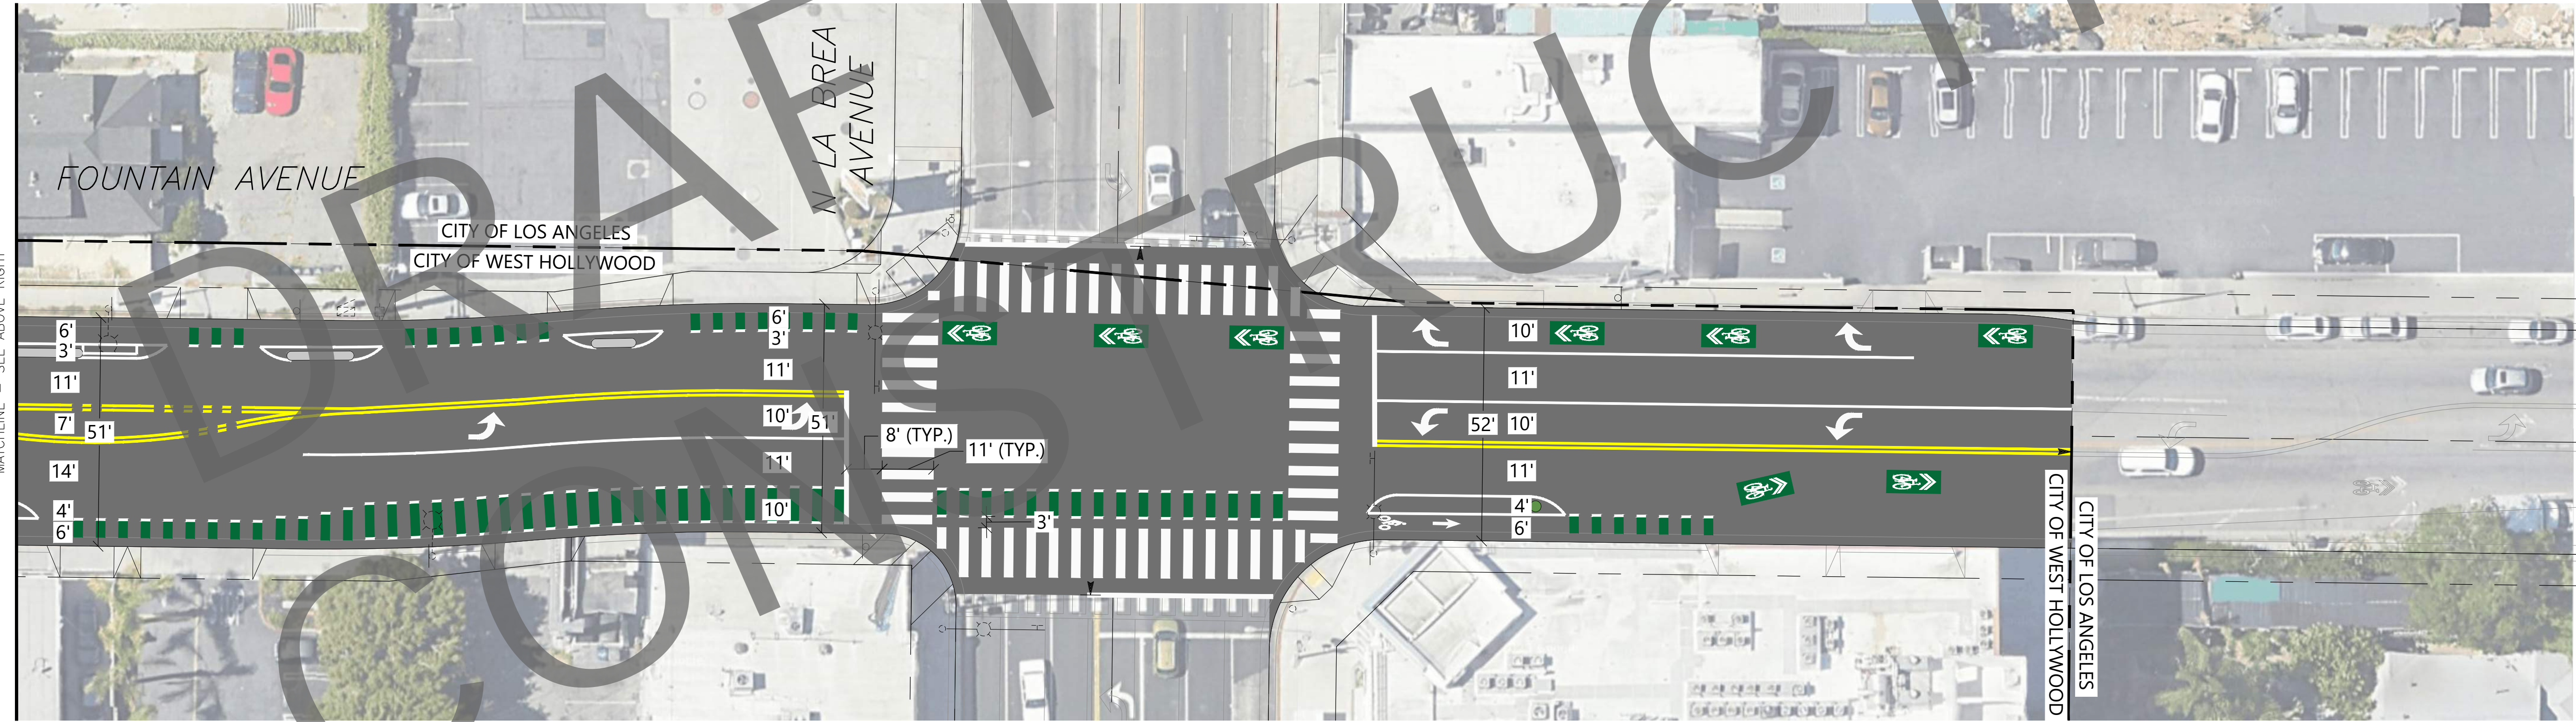

PROPOSED PLAN  
1"=20'

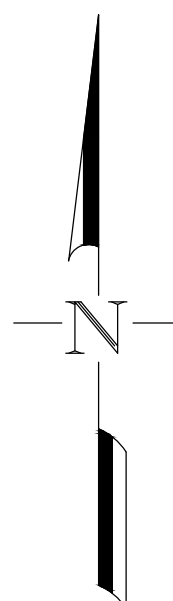

NOTES:

WAYFINDING & SIGNAGE NOT SHOWN.

EXACT QUANTITY/PLACEMENT OF PLANTERS, FLEX POSTS, AND TURN WEDGES ARE SUBJECT TO CHANGE.

PAINTED CURB EXTENSION AREAS ARE STILL BEING REFINED AND WILL LIKELY BE LIMITED TO JUST AT THE INTERSECTION. EXACT COLOR TO BE DETERMINED.



CONCEPTUAL - NOT FOR CONSTRUCTION. ADDITIONAL DETAILED ANALYSIS AND ENGINEERING DESIGN REQUIRED.

PLANS PREPARED BY:

**Fehr & Peers**

600 Wilshire Blvd Los Angeles, CA 90017  
Suite 1050 (213) 261-9050

UNDER THE SUPERVISION OF:

DESIGN BY:

DRAWN BY:

CHECKED BY:

REVISIONS			
NO.	DESCRIPTION	APP	DATE



CITY OF WEST HOLLYWOOD

DEPARTMENT OF PUBLIC WORKS

FOUNTAIN AVENUE IMPROVEMENTS PHASE 1

SCALE: AS SHOWN


SHEET 13 OF 15

PLAN NO.





PROPOSED PLAN  
1"=50'

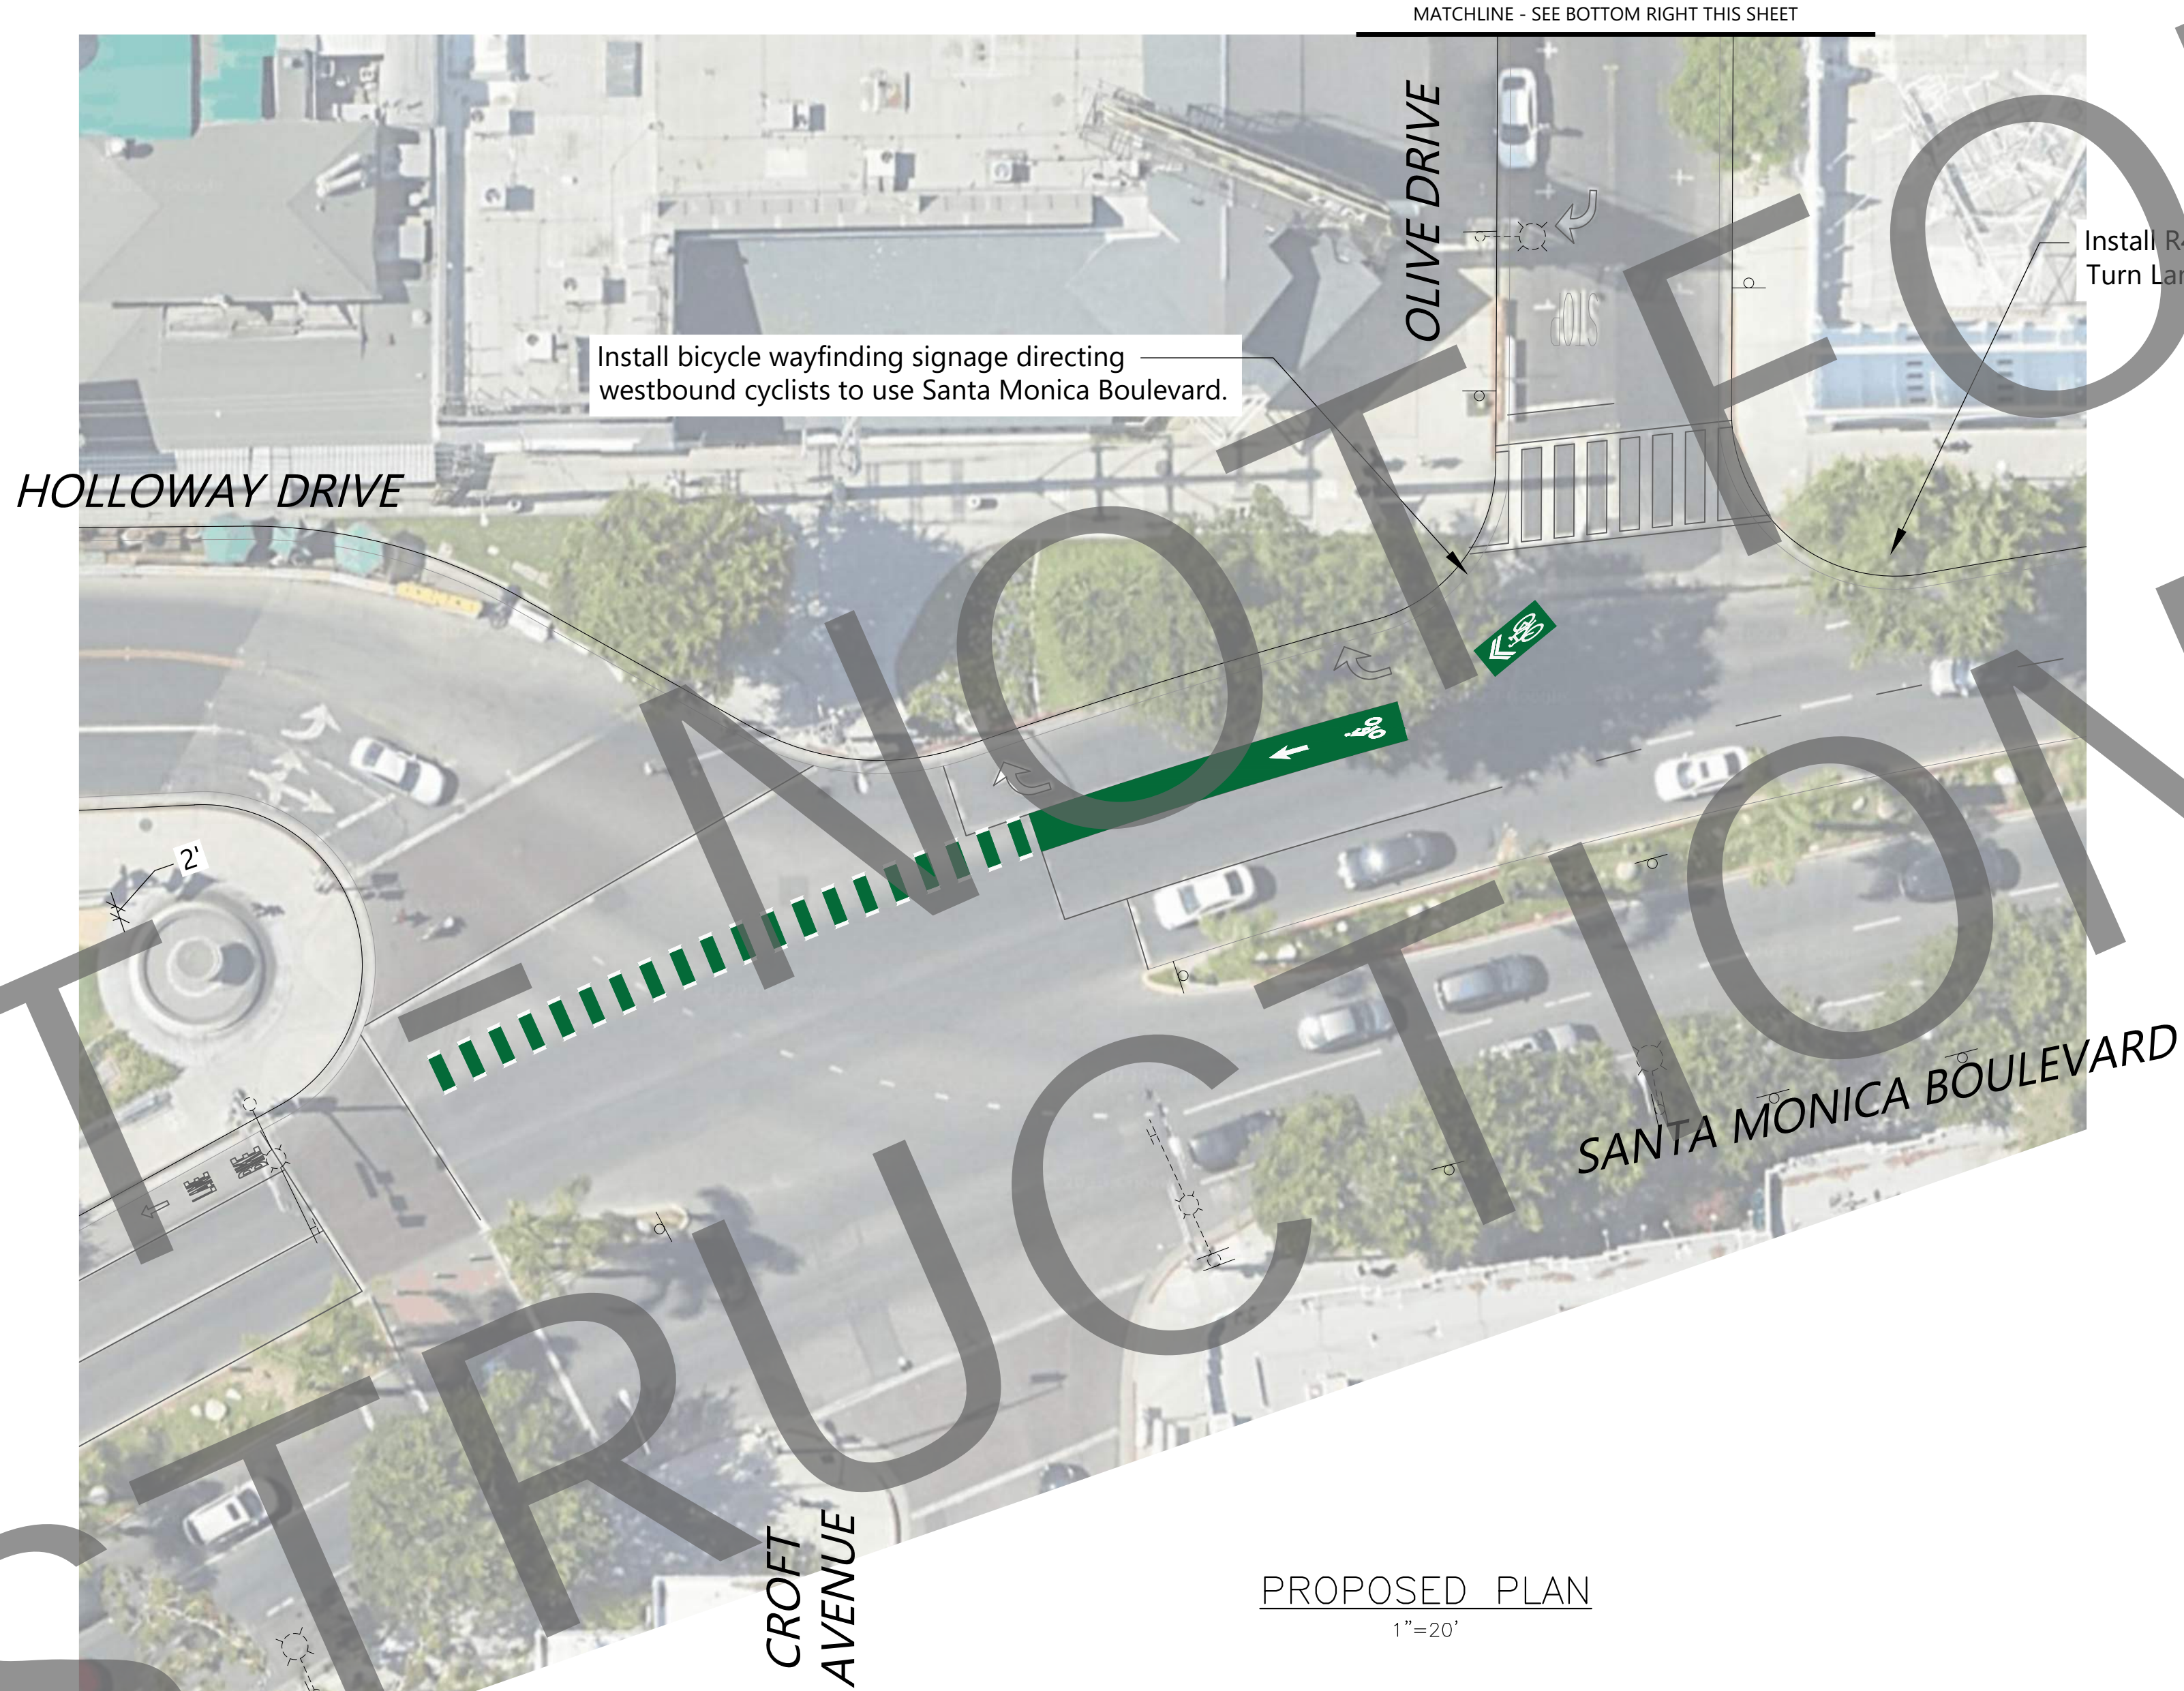

PROPOSED PLAN  
1"=20'



CONCEPTUAL - NOT FOR CONSTRUCTION. ADDITIONAL DETAILED ANALYSIS AND ENGINEERING DESIGN REQUIRED.

PLANS PREPARED BY:

**Fehr & Peers**

600 Wilshire Blvd Suite 1050 Los Angeles, CA 90017 (213) 261-9050

UNDER THE SUPERVISION OF:

DESIGN BY:


DRAWN BY:

DATE

CHECKED BY:

REVISIONS

NO.	DESCRIPTION	APP	DATE

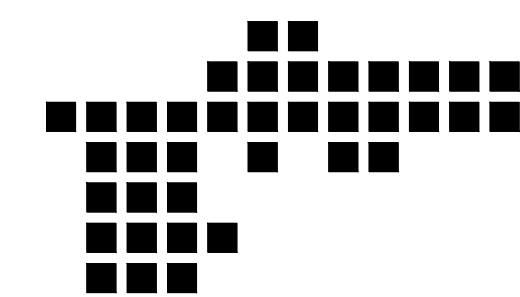

City of West Hollywood  
California 1984

CITY OF WEST HOLLYWOOD

DEPARTMENT OF PUBLIC WORKS

FOUNTAIN AVENUE IMPROVEMENTS PHASE 1

SCALE: AS SHOWN


SHEET 14 OF 15

PLAN NO.





PROPOSED PLAN  
1"=50

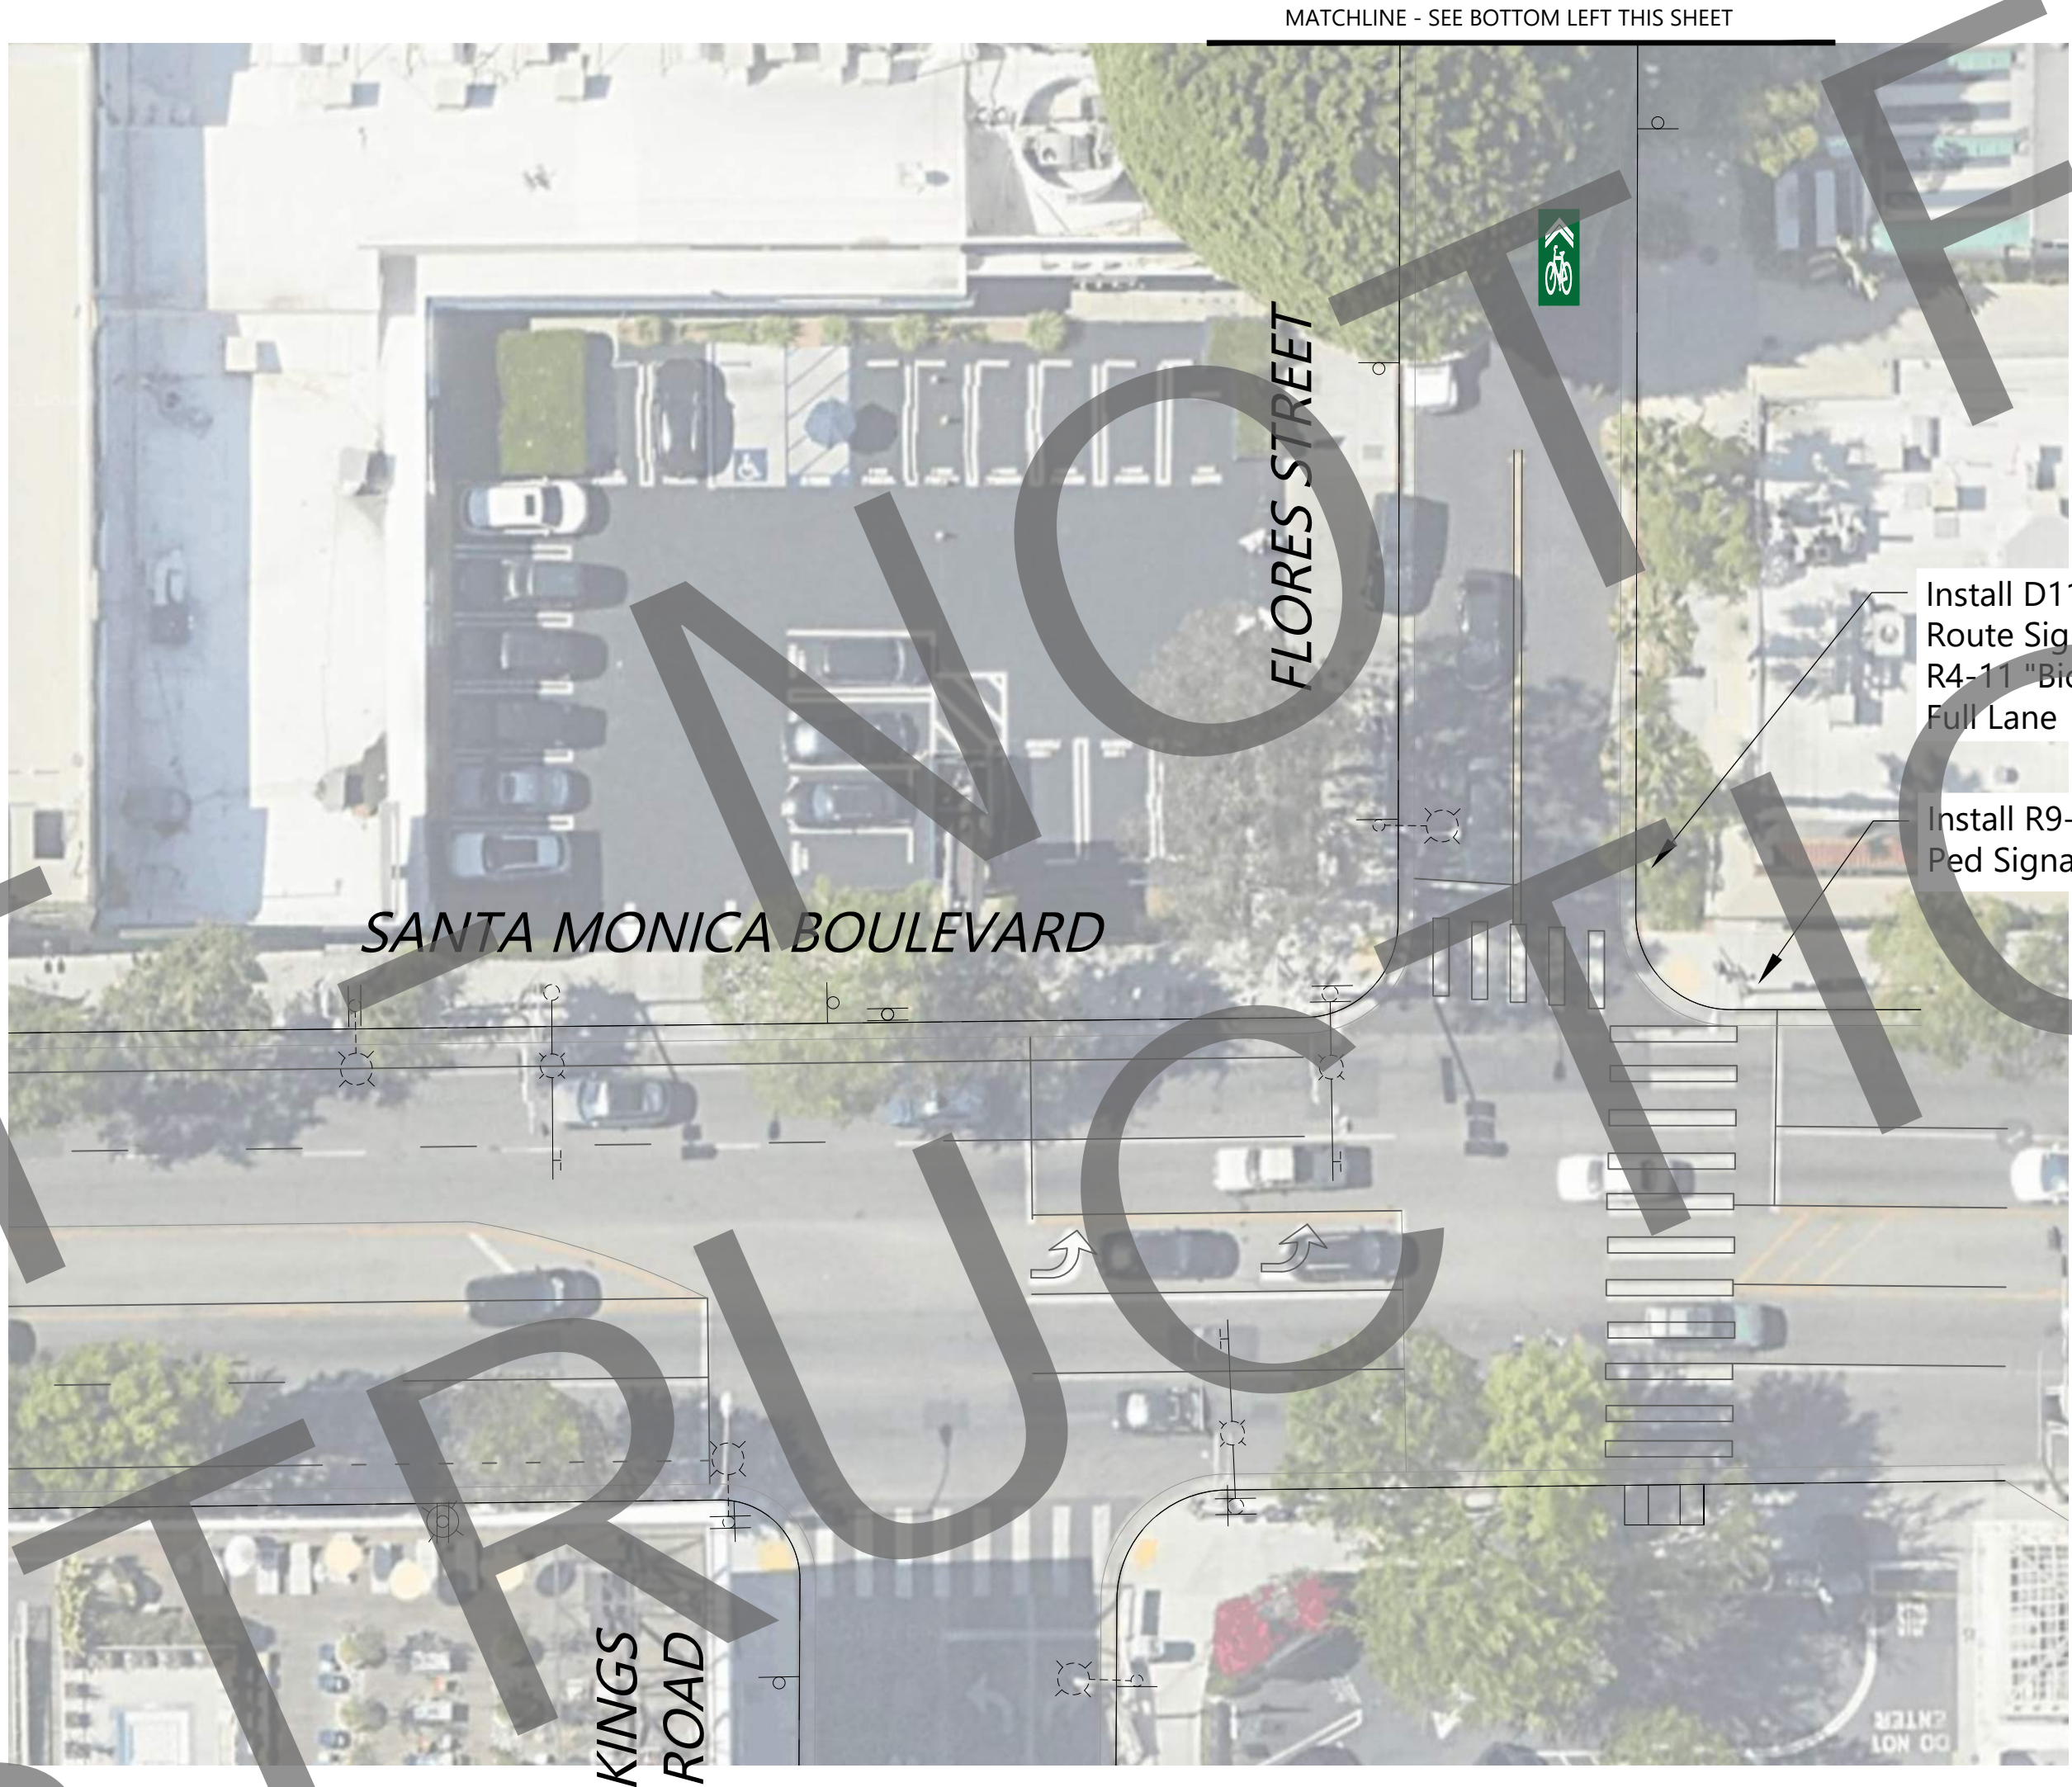


PROPOSED PLAN  
1"=20'

 CONCEPTUAL - NOT FOR CONSTRUCTION. ADDITIONAL DETAILED ANALYSIS AND ENGINEERING DESIGN REQUIRED.

PLANS PREPARED BY: <b>Fehr &amp; Peers</b> 600 Wilshire Blvd Suite 1050 Los Angeles, CA 90017 (213) 261-9050					
UNDER THE SUPERVISION OF: _____ DESIGN BY: _____ DATE _____					
DRAWN BY: _____			CHECKED BY: _____		

REVISIONS			
NO.	DESCRIPTION	APP	DATE

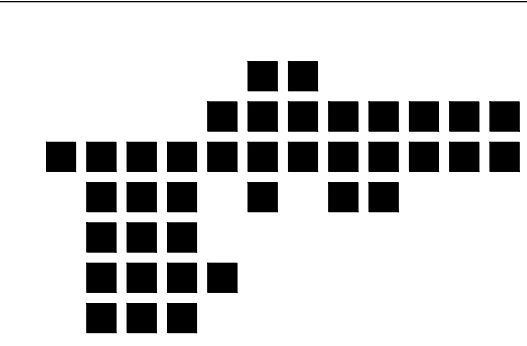

City of West Hollywood  
California 1984

CITY OF WEST HOLLYWOOD		
DEPARTMENT OF PUBLIC WORKS		
FOUNTAIN AVENUE IMPROVEMENTS PHASE 1		
SCALE: AS SHOWN	SHEET 15 OF 15	PLAN NO.